

Newport House

Created on
2020-07-03

Total area 362.78 m ²	Floors 3	Rooms 17	Bathrooms 14
--	--------------------	--------------------	------------------------



Newport House



TOTAL AREA: 362.78 m² • LIVING AREA: 362.78 m² • FLOORS: 3 • ROOMS: 17



▼ Hall

Ground Floor

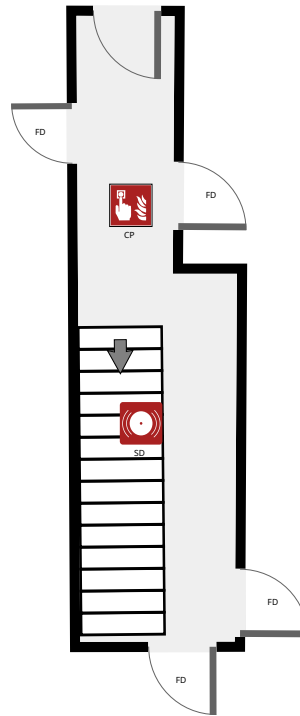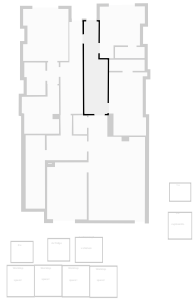


▼ Hall

Ground Floor

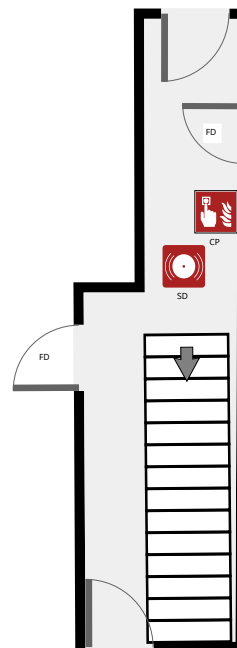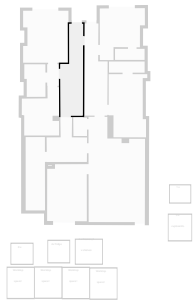

THIS FLOORPLAN IS PROVIDED WITHOUT WARRANTY OF ANY KIND. SENSOPIA DISCLAIMS ANY WARRANTY INCLUDING, WITHOUT LIMITATION, SATISFACTORY QUALITY OR ACCURACY OF DIMENSIONS.


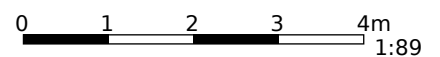


Newport House





TOTAL AREA: 362.78 m² • LIVING AREA: 362.78 m² • FLOORS: 3 • ROOMS: 17


▼ Bedroom 3 Ground Floor

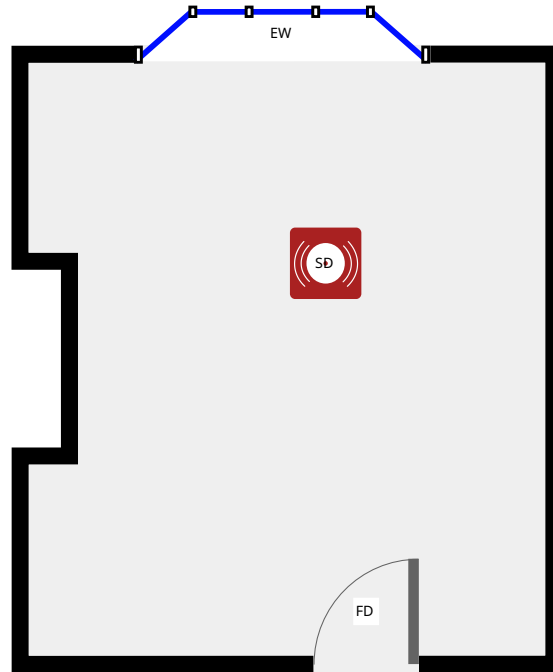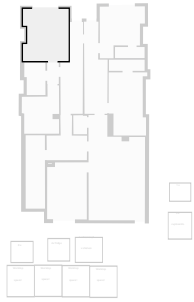

▼ Hall Ground Floor

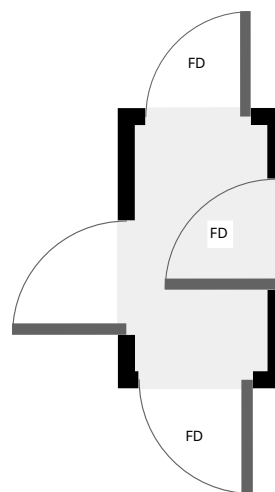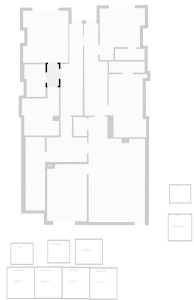

THIS FLOORPLAN IS PROVIDED WITHOUT WARRANTY OF ANY KIND. SENSOPIA DISCLAIMS ANY WARRANTY INCLUDING, WITHOUT LIMITATION, SATISFACTORY QUALITY OR ACCURACY OF DIMENSIONS.

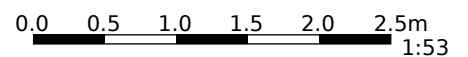



Newport House

TOTAL AREA: 362.78 m² • LIVING AREA: 362.78 m² • FLOORS: 3 • ROOMS: 17





▼ Bathroom

Ground Floor

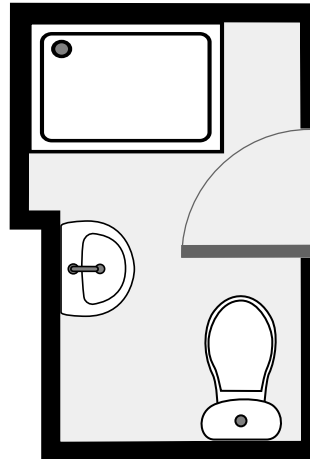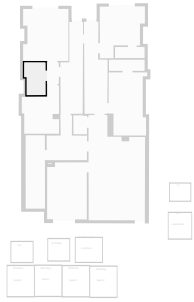

▼ Bedroom 3A

Ground Floor

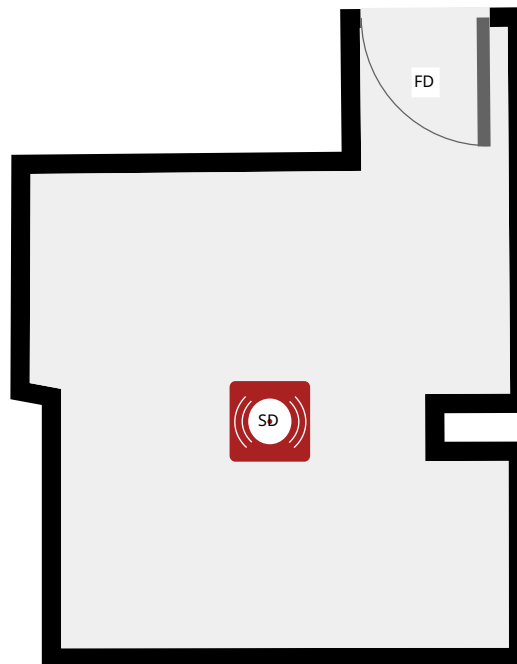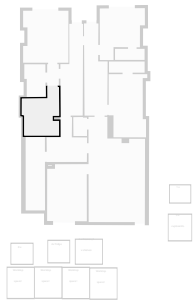

THIS FLOORPLAN IS PROVIDED WITHOUT WARRANTY OF ANY KIND. SENSOPIA DISCLAIMS ANY WARRANTY INCLUDING, WITHOUT LIMITATION, SATISFACTORY QUALITY OR ACCURACY OF DIMENSIONS.



0.0 0.5 1.0 1.5 2.0m
1:47

Newport House





TOTAL AREA: 362.78 m² • LIVING AREA: 362.78 m² • FLOORS: 3 • ROOMS: 17


▼ Dining Room Ground Floor

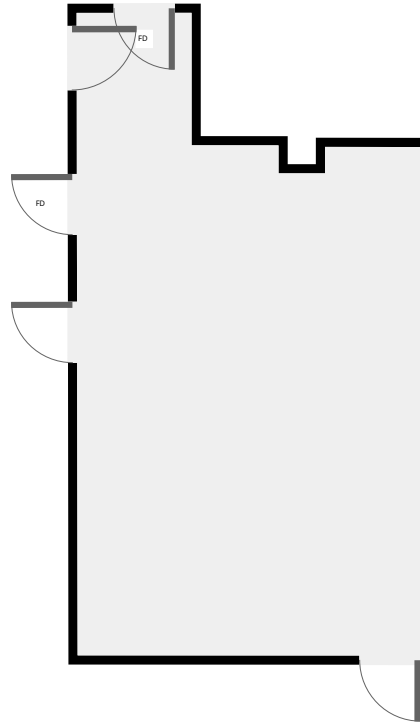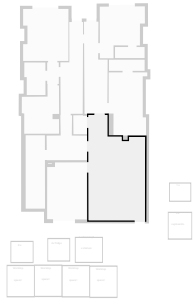

▼ Kitchen Ground Floor

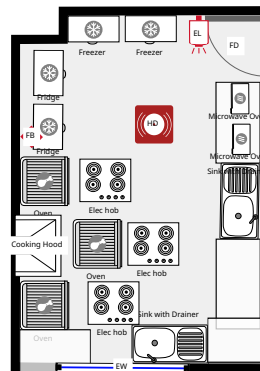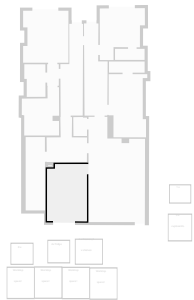

THIS FLOORPLAN IS PROVIDED WITHOUT WARRANTY OF ANY KIND. SENSOPIA DISCLAIMS ANY WARRANTY INCLUDING, WITHOUT LIMITATION, SATISFACTORY QUALITY OR ACCURACY OF DIMENSIONS.

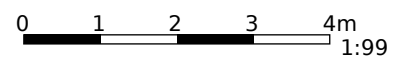

Newport House



TOTAL AREA: 362.78 m² • LIVING AREA: 362.78 m² • FLOORS: 3 • ROOMS: 17



▼ Bathroom

Ground Floor




▼ Bedroom 2

Ground Floor

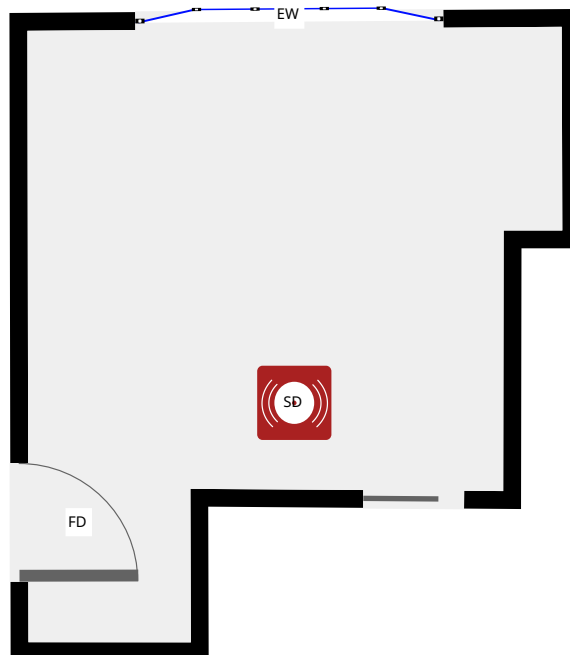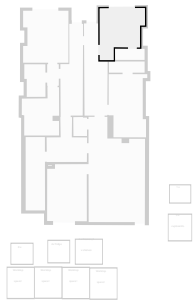

THIS FLOORPLAN IS PROVIDED WITHOUT WARRANTY OF ANY KIND. SENSOPIA DISCLAIMS ANY WARRANTY INCLUDING, WITHOUT LIMITATION, SATISFACTORY QUALITY OR ACCURACY OF DIMENSIONS.

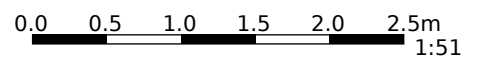



Newport House



TOTAL AREA: 362.78 m² • LIVING AREA: 362.78 m² • FLOORS: 3 • ROOMS: 17



▼ Bedroom

Ground Floor

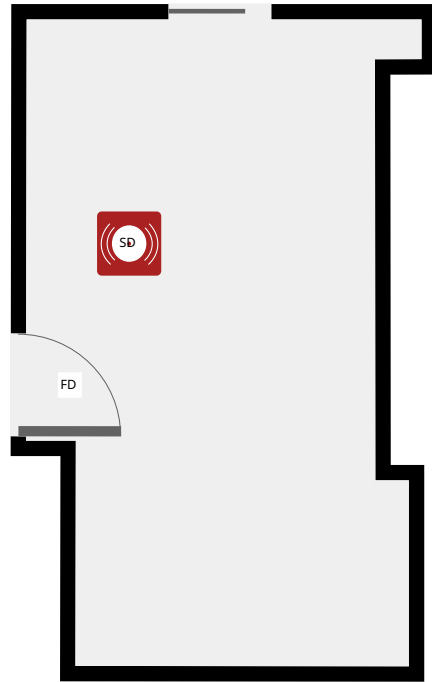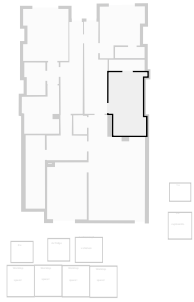

▼ Bathroom

Ground Floor

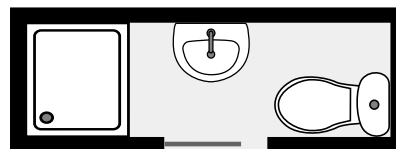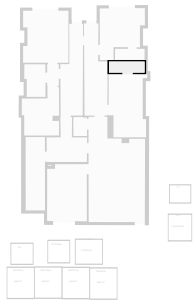

THIS FLOORPLAN IS PROVIDED WITHOUT WARRANTY OF ANY KIND. SENSOPIA DISCLAIMS ANY WARRANTY INCLUDING, WITHOUT LIMITATION, SATISFACTORY QUALITY OR ACCURACY OF DIMENSIONS.

0.0 0.5 1.0 1.5 2.0 2.5m
1:59



Newport House



TOTAL AREA: 362.78 m² • LIVING AREA: 362.78 m² • FLOORS: 3 • ROOMS: 17



▼ Toilet

Ground Floor

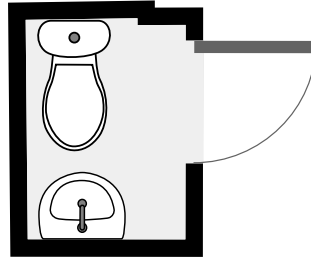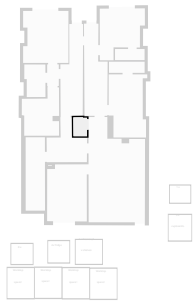

▼ Laundry Room



Ground Floor

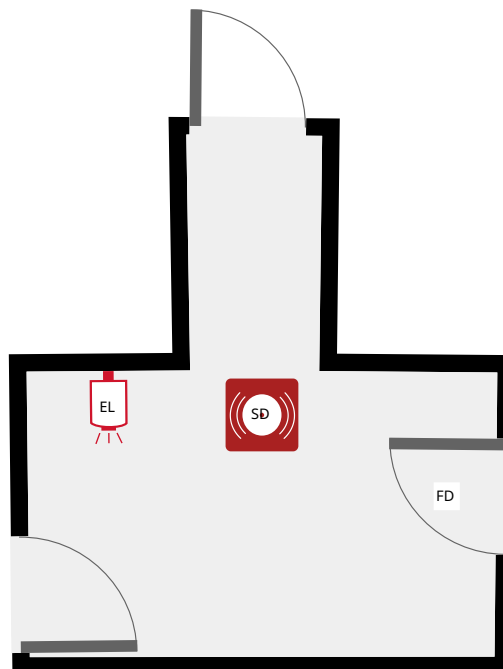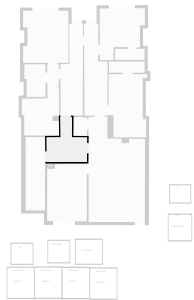

THIS FLOORPLAN IS PROVIDED WITHOUT WARRANTY OF ANY KIND. SENSOPIA DISCLAIMS ANY WARRANTY INCLUDING, WITHOUT LIMITATION, SATISFACTORY QUALITY OR ACCURACY OF DIMENSIONS.

0.0 0.5 1.0 1.5 2.0 2.5m 1:52

▼ Closet Ground Floor

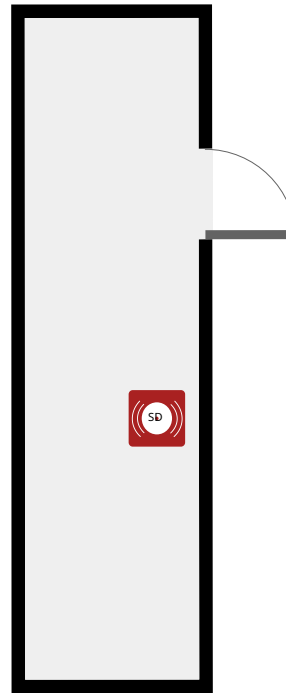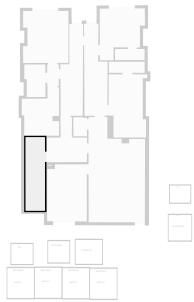


Newport House



TOTAL AREA: 362.78 m² • LIVING AREA: 362.78 m² • FLOORS: 3 • ROOMS: 17

▼ 1st Floor

TOTAL AREA: 129.63 m² • LIVING AREA: 129.63 m² • ROOMS: 16

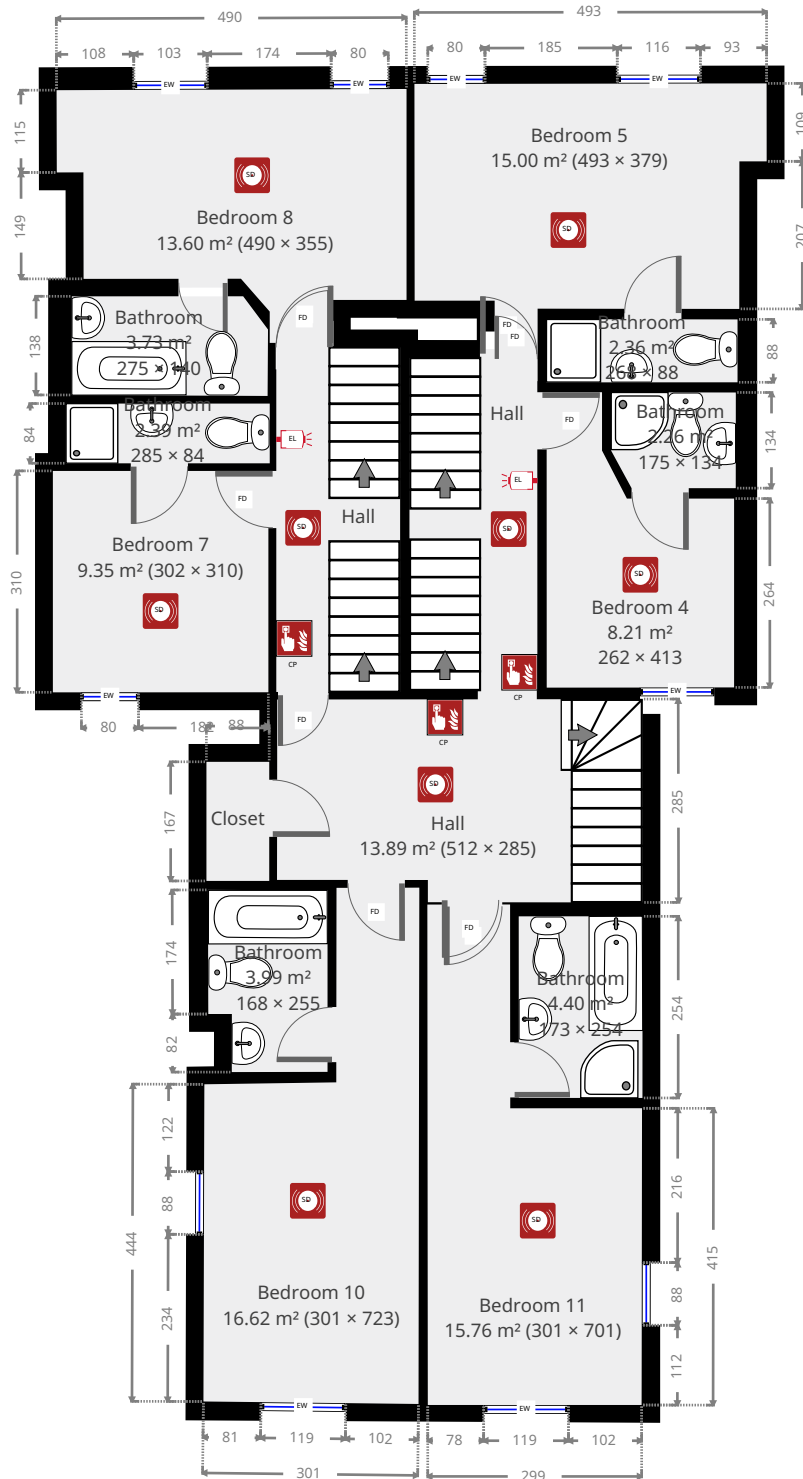

THIS FLOORPLAN IS PROVIDED WITHOUT WARRANTY OF ANY KIND. SENSOPIA DISCLAIMS ANY WARRANTY INCLUDING, WITHOUT LIMITATION, SATISFACTORY QUALITY OR ACCURACY OF DIMENSIONS.





Newport House



TOTAL AREA: 362.78 m² • LIVING AREA: 362.78 m² • FLOORS: 3 • ROOMS: 17



▼ Hall

1st Floor

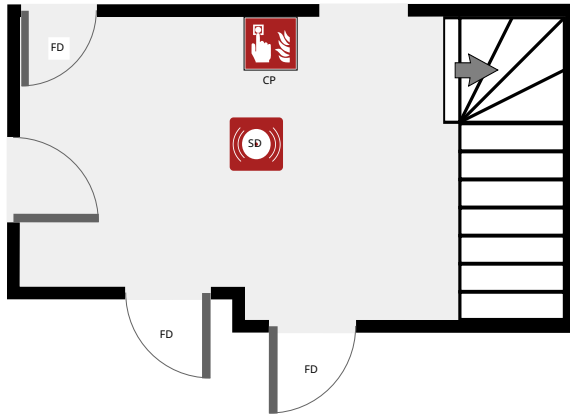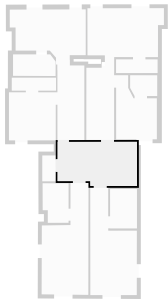

▼ Hall

1st Floor

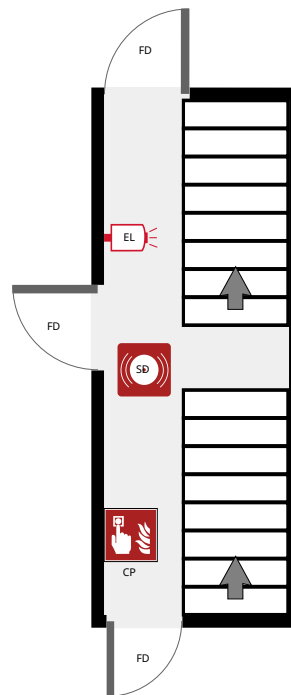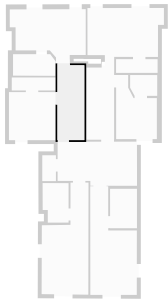

THIS FLOORPLAN IS PROVIDED WITHOUT WARRANTY OF ANY KIND. SENSOPIA DISCLAIMS ANY WARRANTY INCLUDING, WITHOUT LIMITATION, SATISFACTORY QUALITY OR ACCURACY OF DIMENSIONS.

0 1 2 3m
1:71



Newport House



TOTAL AREA: 362.78 m² • LIVING AREA: 362.78 m² • FLOORS: 3 • ROOMS: 17



▼ Hall

1st Floor

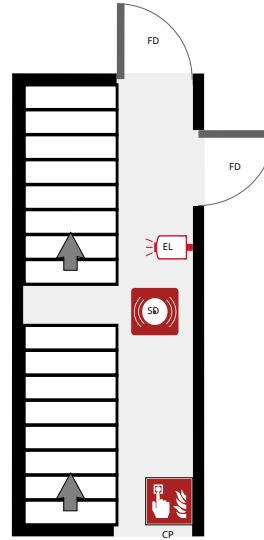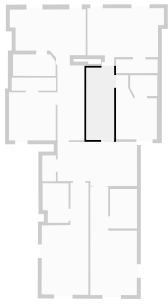

▼ Bedroom 10

1st Floor

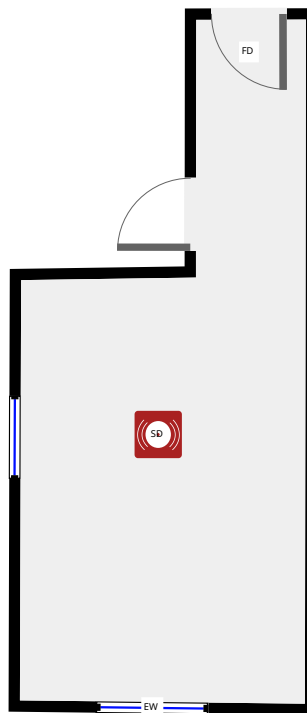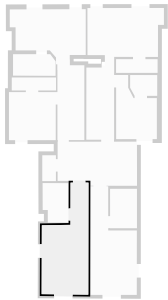

THIS FLOORPLAN IS PROVIDED WITHOUT WARRANTY OF ANY KIND. SENSOPIA DISCLAIMS ANY WARRANTY INCLUDING, WITHOUT LIMITATION, SATISFACTORY QUALITY OR ACCURACY OF DIMENSIONS.





Newport House



TOTAL AREA: 362.78 m² • LIVING AREA: 362.78 m² • FLOORS: 3 • ROOMS: 17



▼ Bathroom

1st Floor

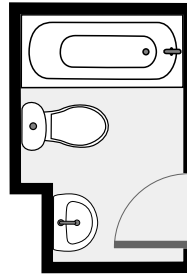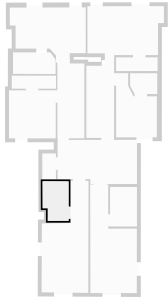

▼ Bedroom 11

1st Floor

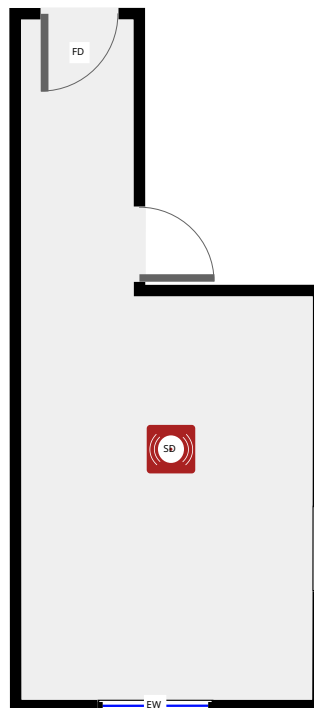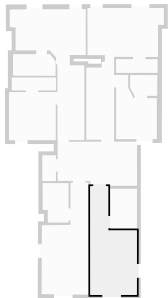

THIS FLOORPLAN IS PROVIDED WITHOUT WARRANTY OF ANY KIND. SENSOPIA DISCLAIMS ANY WARRANTY INCLUDING, WITHOUT LIMITATION, SATISFACTORY QUALITY OR ACCURACY OF DIMENSIONS.





Newport House

TOTAL AREA: 362.78 m² • LIVING AREA: 362.78 m² • FLOORS: 3 • ROOMS: 17





▼ Bathroom

1st Floor

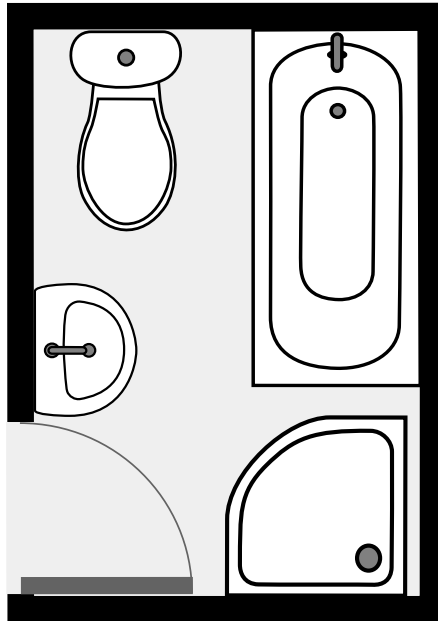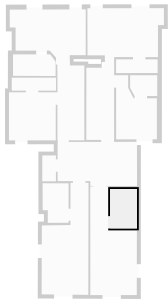

▼ Closet

1st Floor

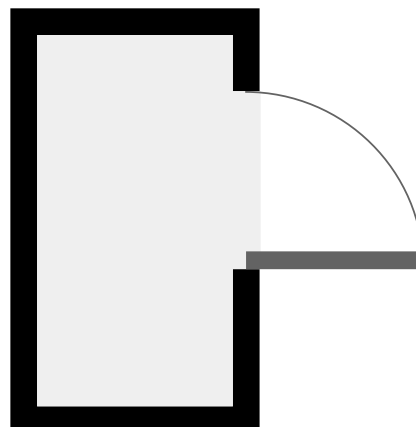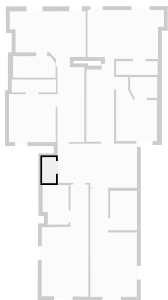

THIS FLOORPLAN IS PROVIDED WITHOUT WARRANTY OF ANY KIND. SENSOPIA DISCLAIMS ANY WARRANTY INCLUDING, WITHOUT LIMITATION, SATISFACTORY QUALITY OR ACCURACY OF DIMENSIONS.



0.0 0.5 1.0 1.5m
1:34

Newport House





TOTAL AREA: 362.78 m² • LIVING AREA: 362.78 m² • FLOORS: 3 • ROOMS: 17

▼ Bedroom 4 1st Floor

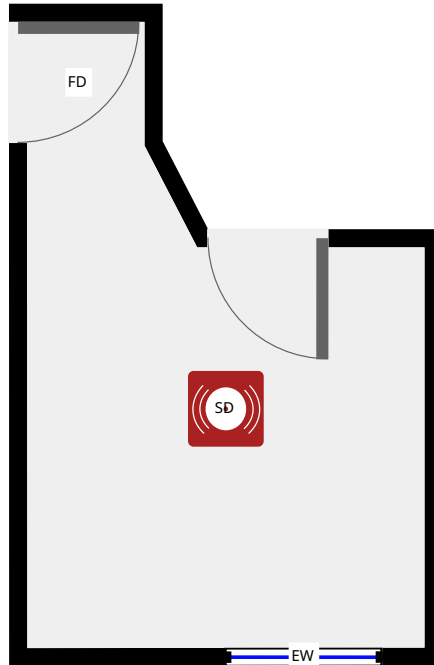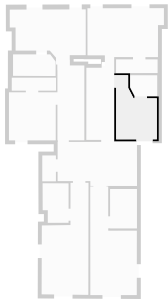

▼ Bathroom 1st Floor

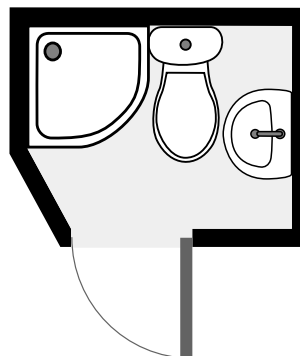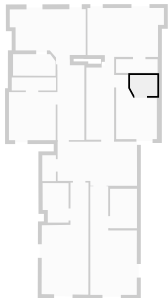

THIS FLOORPLAN IS PROVIDED WITHOUT WARRANTY OF ANY KIND. SENSOPIA DISCLAIMS ANY WARRANTY INCLUDING, WITHOUT LIMITATION, SATISFACTORY QUALITY OR ACCURACY OF DIMENSIONS.


0.0 0.5 1.0 1.5 2.0m
1:50

Newport House





TOTAL AREA: 362.78 m² • LIVING AREA: 362.78 m² • FLOORS: 3 • ROOMS: 17

▼ Bedroom 5 1st Floor

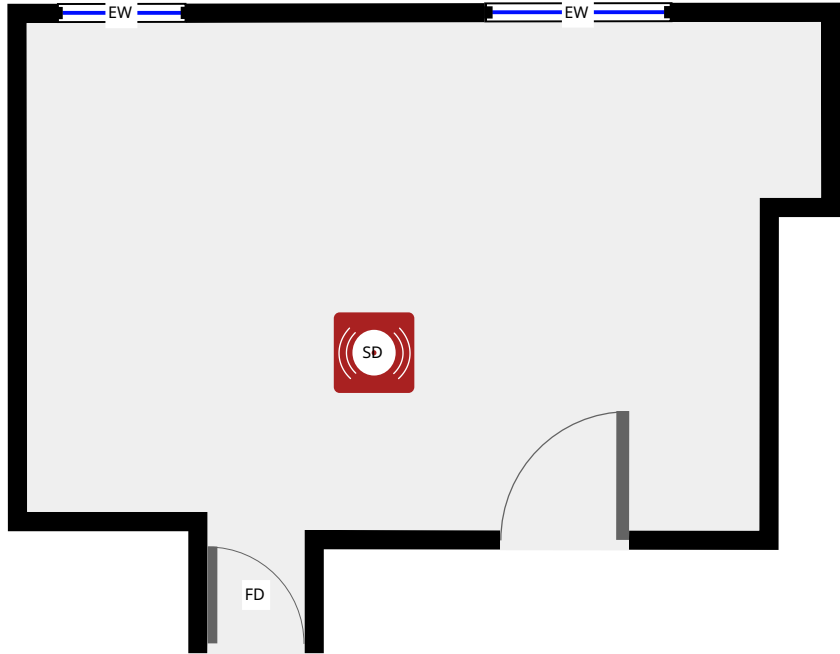

▼ Bathroom 1st Floor

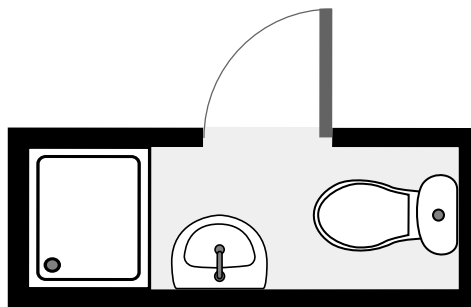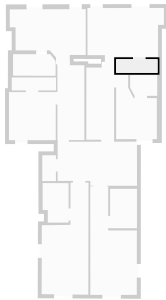

THIS FLOORPLAN IS PROVIDED WITHOUT WARRANTY OF ANY KIND. SENSOPIA DISCLAIMS ANY WARRANTY INCLUDING, WITHOUT LIMITATION, SATISFACTORY QUALITY OR ACCURACY OF DIMENSIONS.



0.0 0.5 1.0 1.5 2.0m
1:47

Newport House



TOTAL AREA: 362.78 m² • LIVING AREA: 362.78 m² • FLOORS: 3 • ROOMS: 17




▼ Bedroom 7 1st Floor

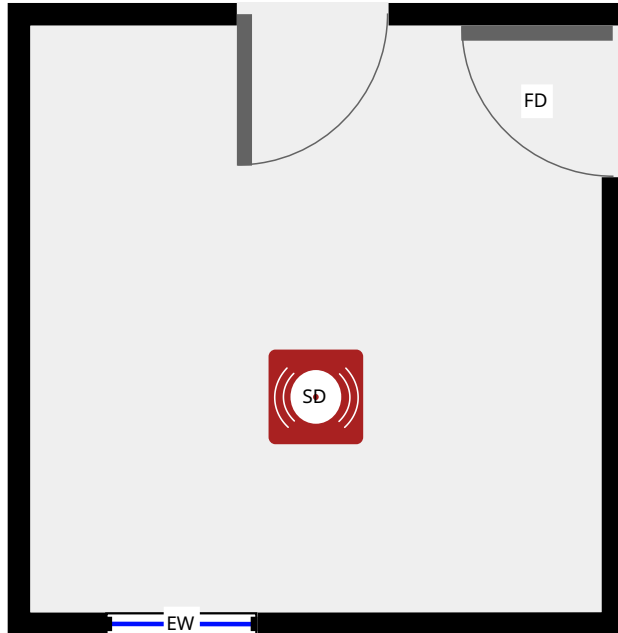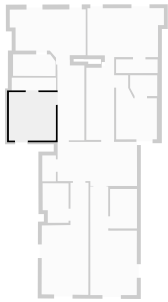

▼ Bathroom 1st Floor

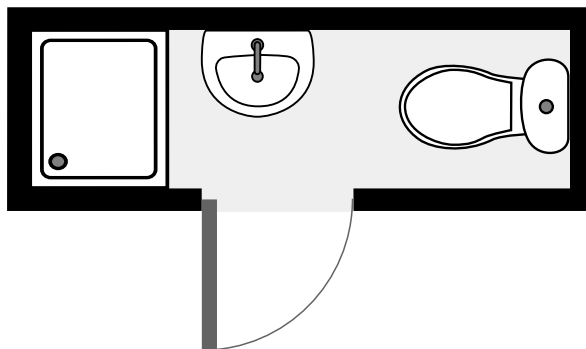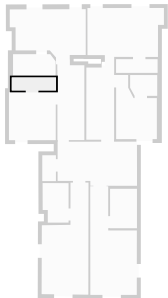

THIS FLOORPLAN IS PROVIDED WITHOUT WARRANTY OF ANY KIND. SENSOPIA DISCLAIMS ANY WARRANTY INCLUDING, WITHOUT LIMITATION, SATISFACTORY QUALITY OR ACCURACY OF DIMENSIONS.

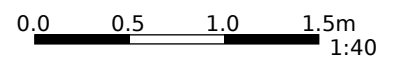


Newport House



TOTAL AREA: 362.78 m² • LIVING AREA: 362.78 m² • FLOORS: 3 • ROOMS: 17



▼ Bedroom 8

1st Floor

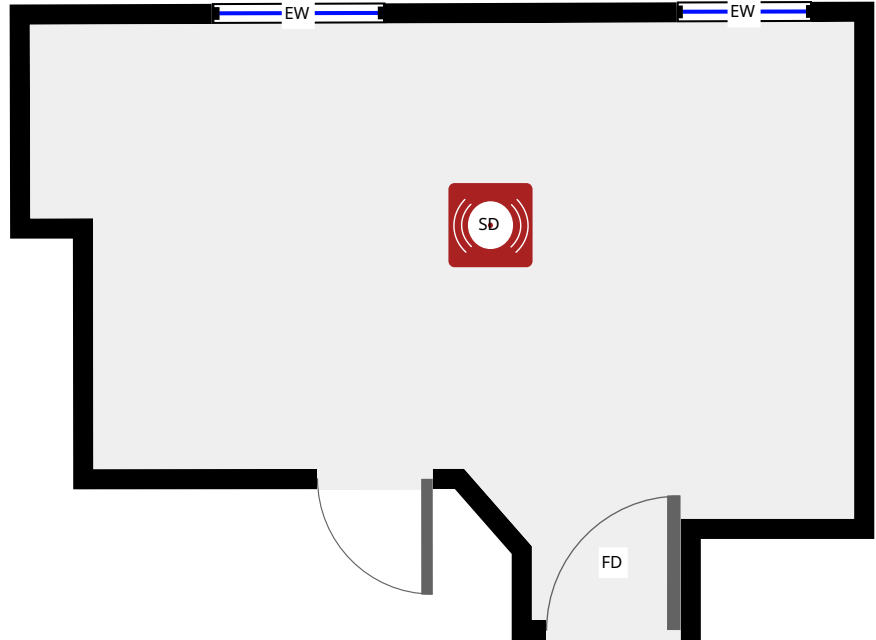

▼ Bathroom

1st Floor

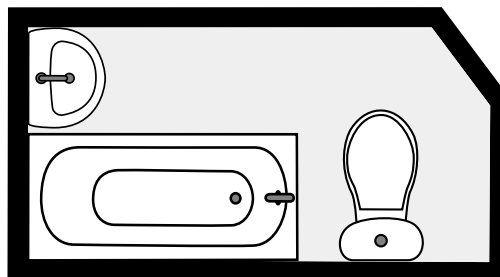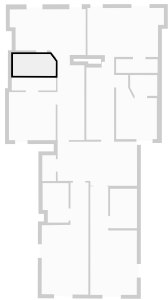

THIS FLOORPLAN IS PROVIDED WITHOUT WARRANTY OF ANY KIND. SENSOPIA DISCLAIMS ANY WARRANTY INCLUDING, WITHOUT LIMITATION, SATISFACTORY QUALITY OR ACCURACY OF DIMENSIONS.

0.0 0.5 1.0 1.5 2.0m
1:45


Newport House

TOTAL AREA: 362.78 m² • LIVING AREA: 362.78 m² • FLOORS: 3 • ROOMS: 17




▼ 2nd Floor

TOTAL AREA: 87.08 m² • LIVING AREA: 87.08 m² • ROOMS: 11

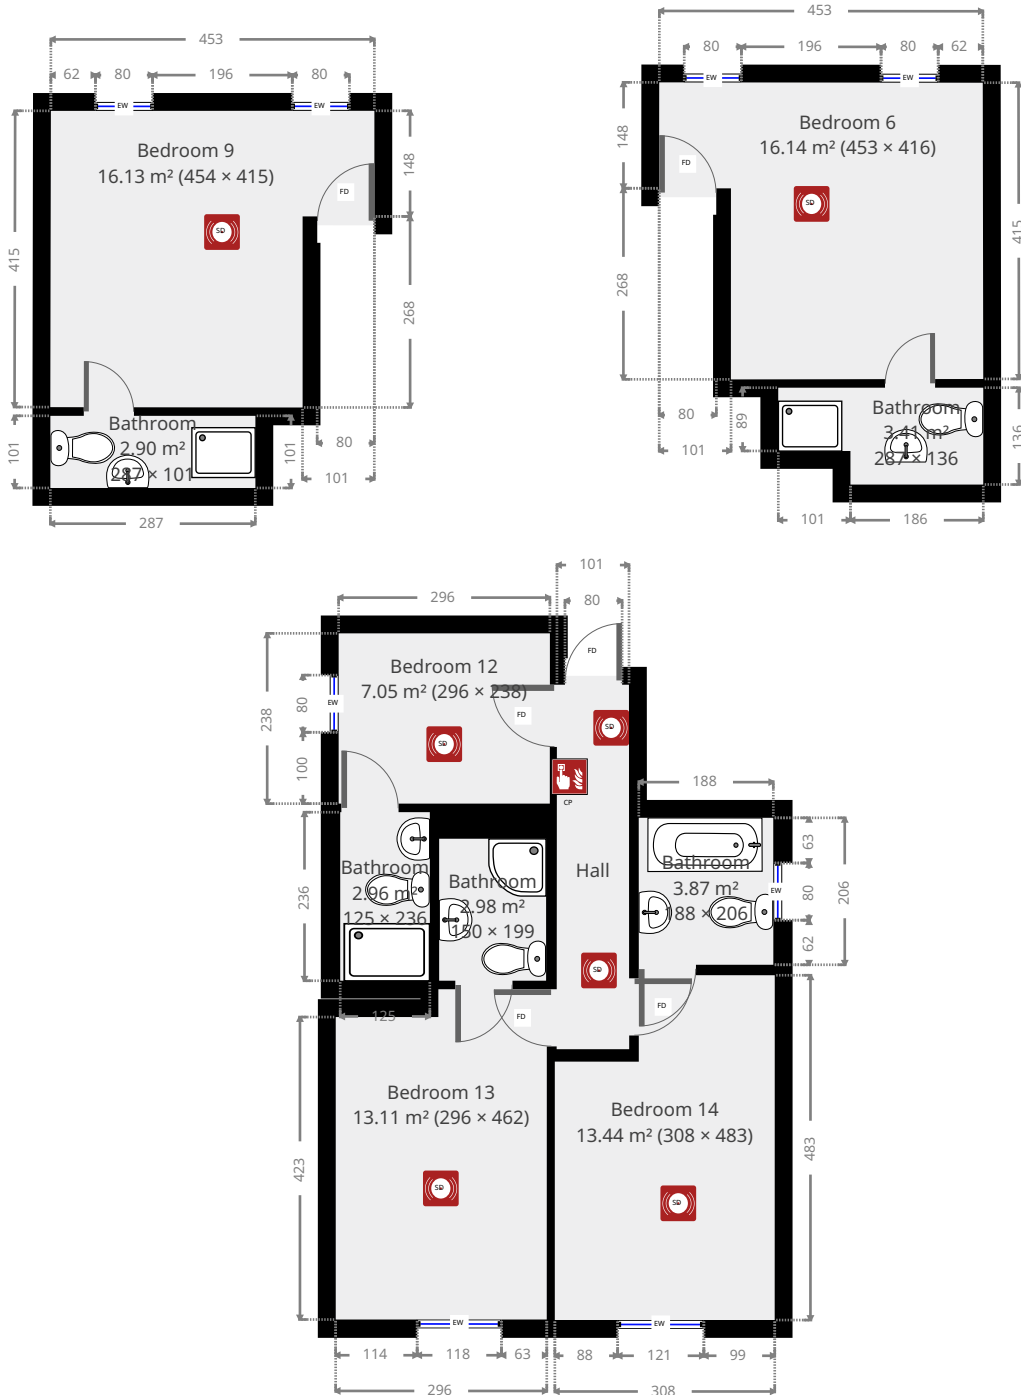

THIS FLOORPLAN IS PROVIDED WITHOUT WARRANTY OF ANY KIND. SENSOPIA DISCLAIMS ANY WARRANTY INCLUDING, WITHOUT LIMITATION, SATISFACTORY QUALITY OR ACCURACY OF DIMENSIONS.

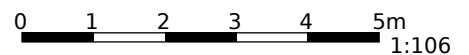



Newport House



TOTAL AREA: 362.78 m² • LIVING AREA: 362.78 m² • FLOORS: 3 • ROOMS: 17



▼ Hall

2nd Floor

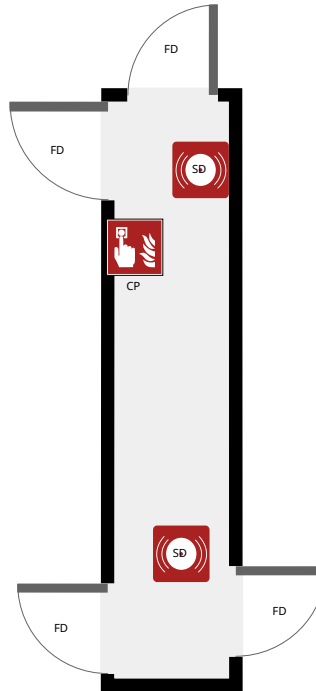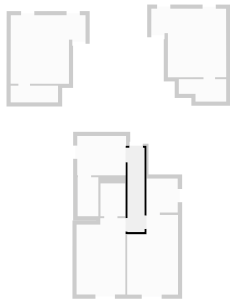

▼ Bedroom 9

2nd Floor

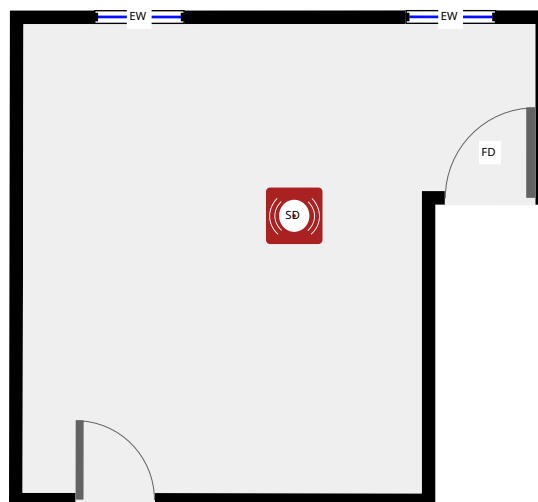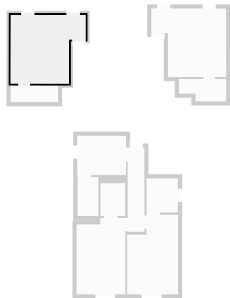

THIS FLOORPLAN IS PROVIDED WITHOUT WARRANTY OF ANY KIND. SENSOPIA DISCLAIMS ANY WARRANTY INCLUDING, WITHOUT LIMITATION, SATISFACTORY QUALITY OR ACCURACY OF DIMENSIONS.



0 1 2 3m
1:67

Newport House





TOTAL AREA: 362.78 m² • LIVING AREA: 362.78 m² • FLOORS: 3 • ROOMS: 17

▼ Bathroom 2nd Floor

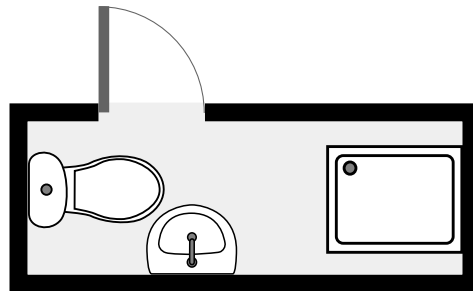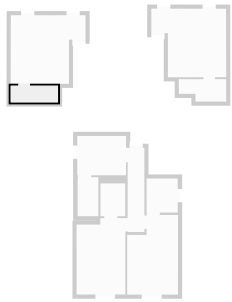

▼ Bedroom 6 2nd Floor

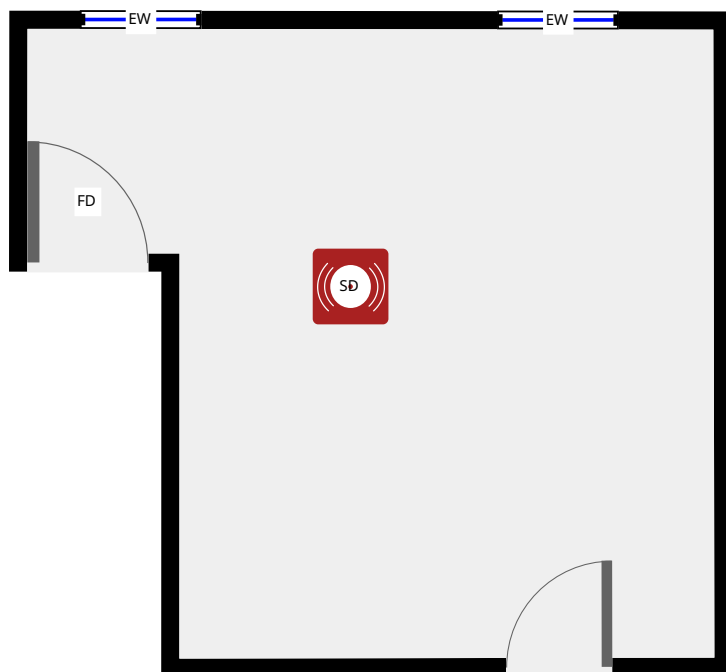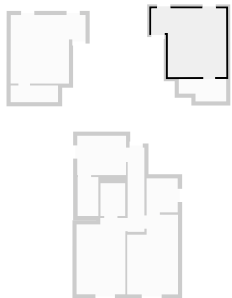

THIS FLOORPLAN IS PROVIDED WITHOUT WARRANTY OF ANY KIND. SENSOPIA DISCLAIMS ANY WARRANTY INCLUDING, WITHOUT LIMITATION, SATISFACTORY QUALITY OR ACCURACY OF DIMENSIONS.



0.0 0.5 1.0 1.5 2.0m
1:50

Newport House





TOTAL AREA: 362.78 m² • LIVING AREA: 362.78 m² • FLOORS: 3 • ROOMS: 17

▼ Bathroom 2nd Floor

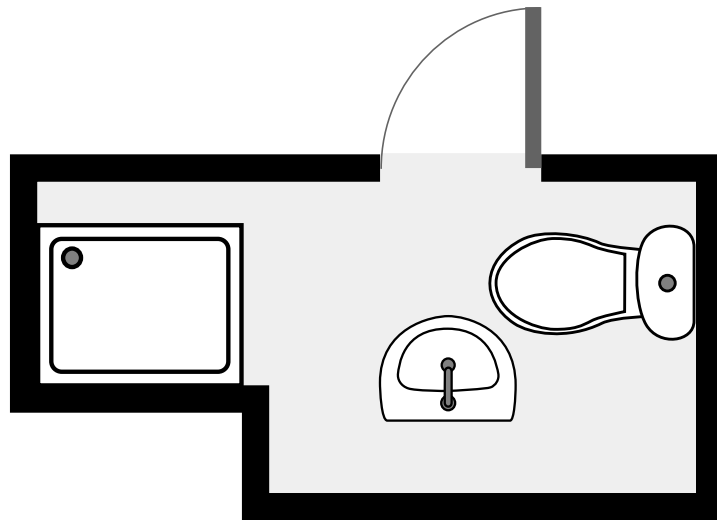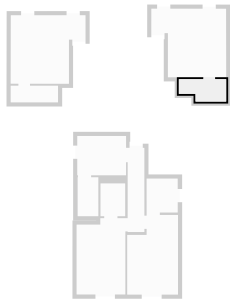

▼ Bedroom 12 2nd Floor

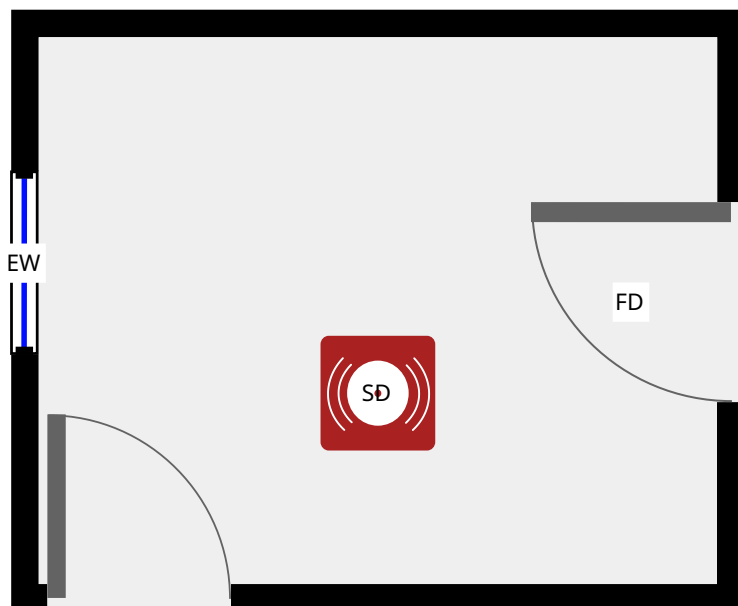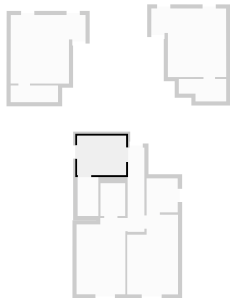

THIS FLOORPLAN IS PROVIDED WITHOUT WARRANTY OF ANY KIND. SENSOPIA DISCLAIMS ANY WARRANTY INCLUDING, WITHOUT LIMITATION, SATISFACTORY QUALITY OR ACCURACY OF DIMENSIONS.

0.0 0.5 1.0 1.5m
1:33



Newport House



TOTAL AREA: 362.78 m² • LIVING AREA: 362.78 m² • FLOORS: 3 • ROOMS: 17



▼ Bathroom

2nd Floor

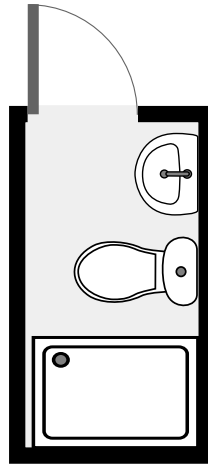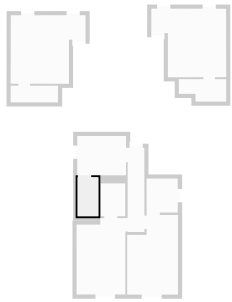

▼ Bedroom 13

2nd Floor

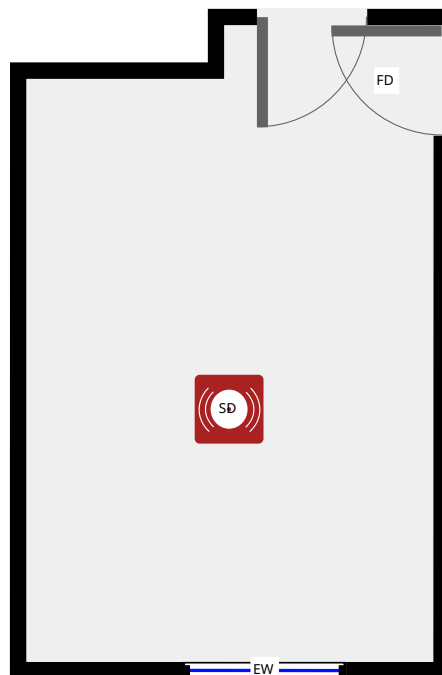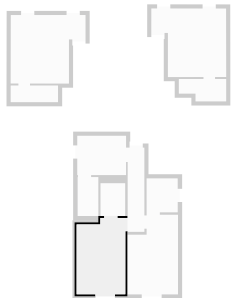

THIS FLOORPLAN IS PROVIDED WITHOUT WARRANTY OF ANY KIND. SENSOPIA DISCLAIMS ANY WARRANTY INCLUDING, WITHOUT LIMITATION, SATISFACTORY QUALITY OR ACCURACY OF DIMENSIONS.



0.0 0.5 1.0 1.5 2.0 2.5m
1:55

Newport House





TOTAL AREA: 362.78 m² • LIVING AREA: 362.78 m² • FLOORS: 3 • ROOMS: 17

▼ Bathroom 2nd Floor

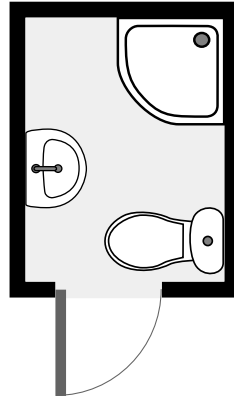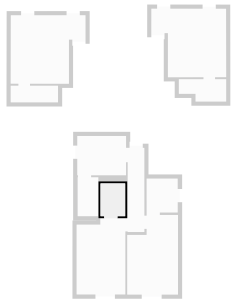

▼ Bedroom 14 2nd Floor

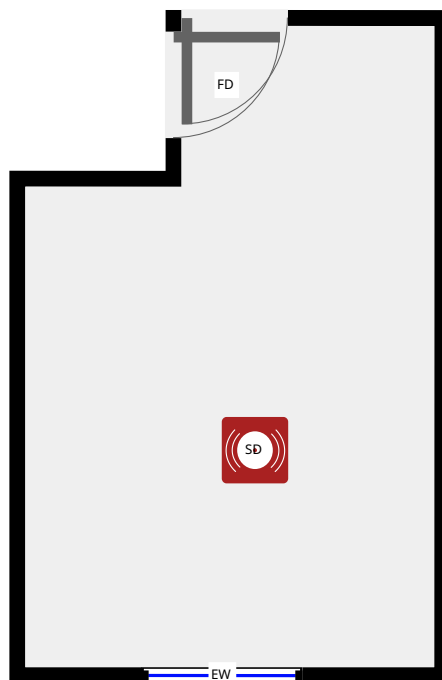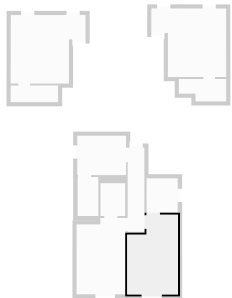

THIS FLOORPLAN IS PROVIDED WITHOUT WARRANTY OF ANY KIND. SENSOPIA DISCLAIMS ANY WARRANTY INCLUDING, WITHOUT LIMITATION, SATISFACTORY QUALITY OR ACCURACY OF DIMENSIONS.



0.0 0.5 1.0 1.5 2.0 2.5m
1:57

Newport House



TOTAL AREA: 362.78 m² • LIVING AREA: 362.78 m² • FLOORS: 3 • ROOMS: 17

▼ Bathroom 2nd Floor

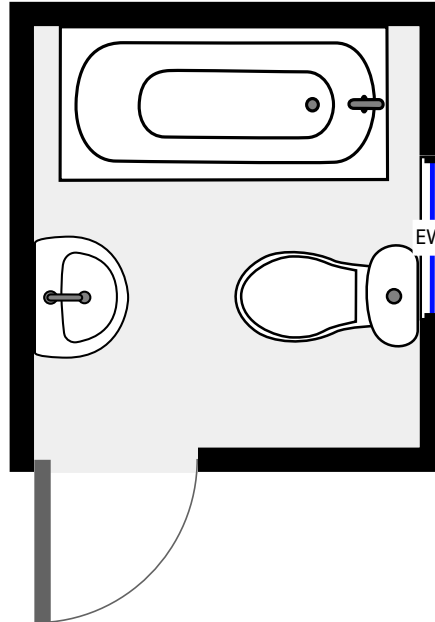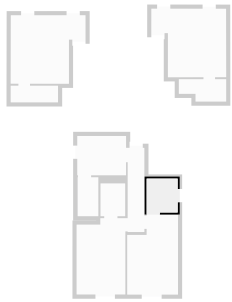

THIS FLOORPLAN IS PROVIDED WITHOUT WARRANTY OF ANY KIND. SENSOPIA DISCLAIMS ANY WARRANTY INCLUDING, WITHOUT LIMITATION, SATISFACTORY QUALITY OR ACCURACY OF DIMENSIONS.

0.0 0.5 1.0 1.5m
1:37