




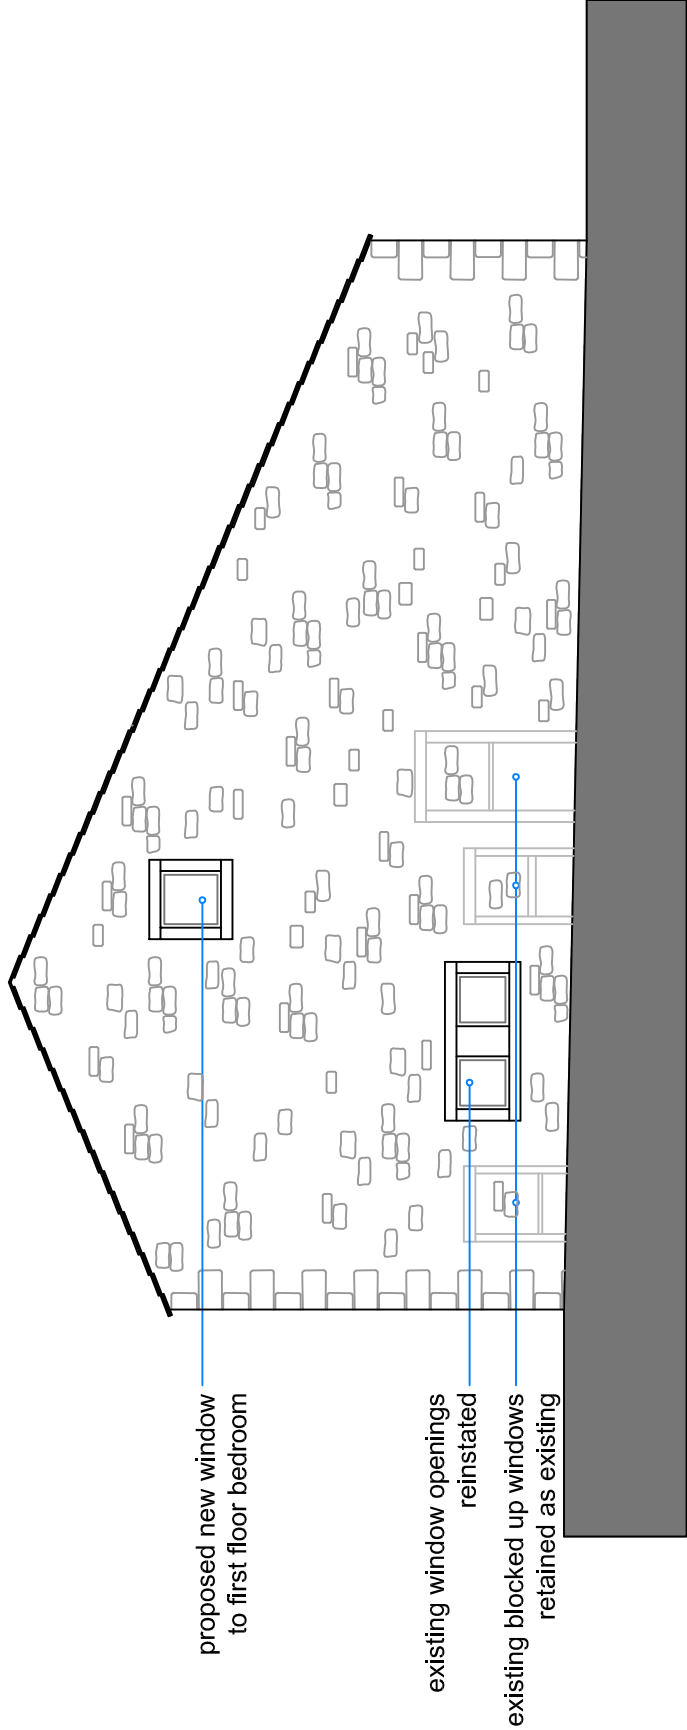

Proposed north west elevation

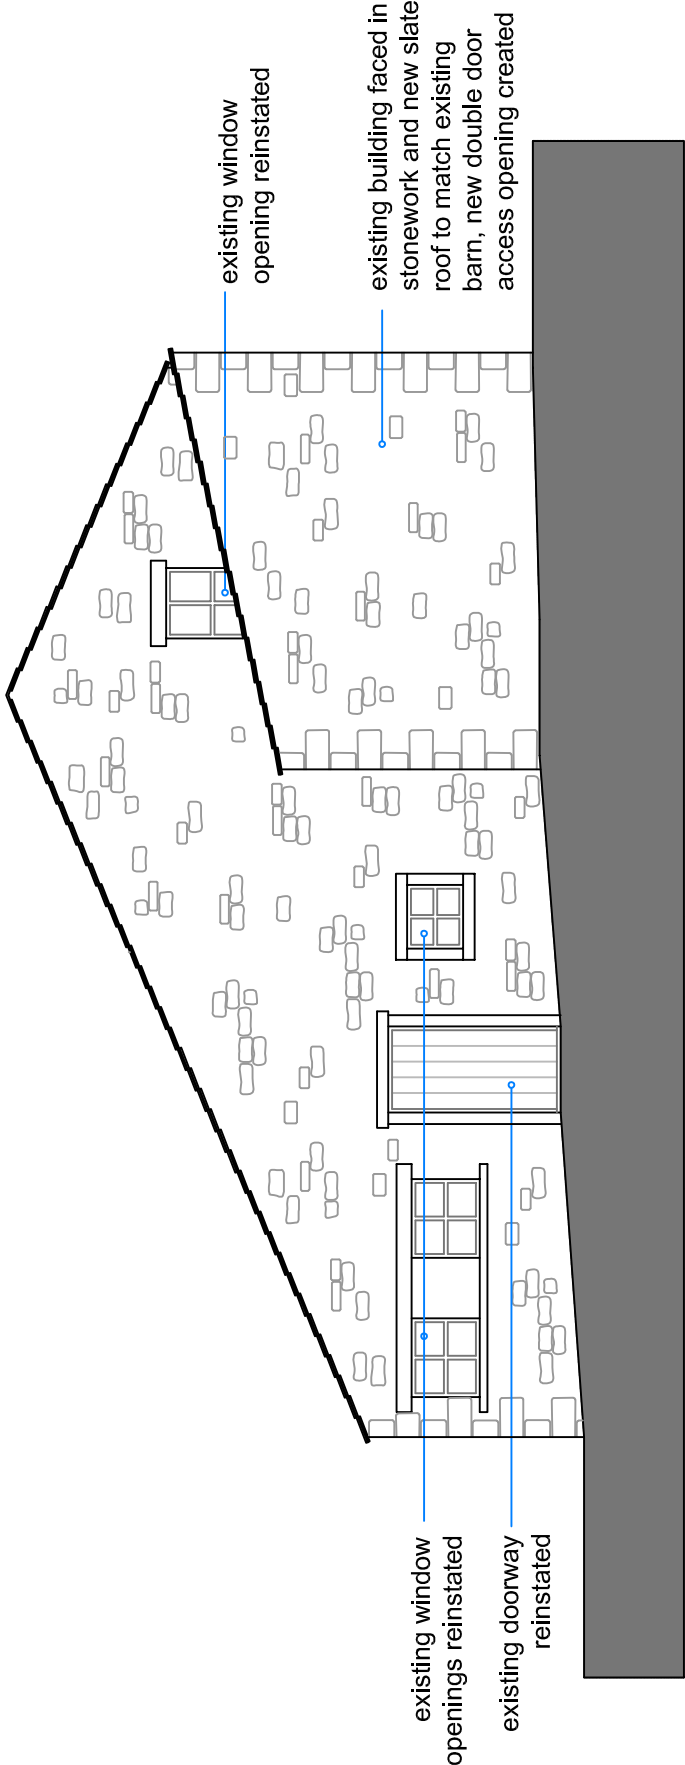

Proposed south east elevation

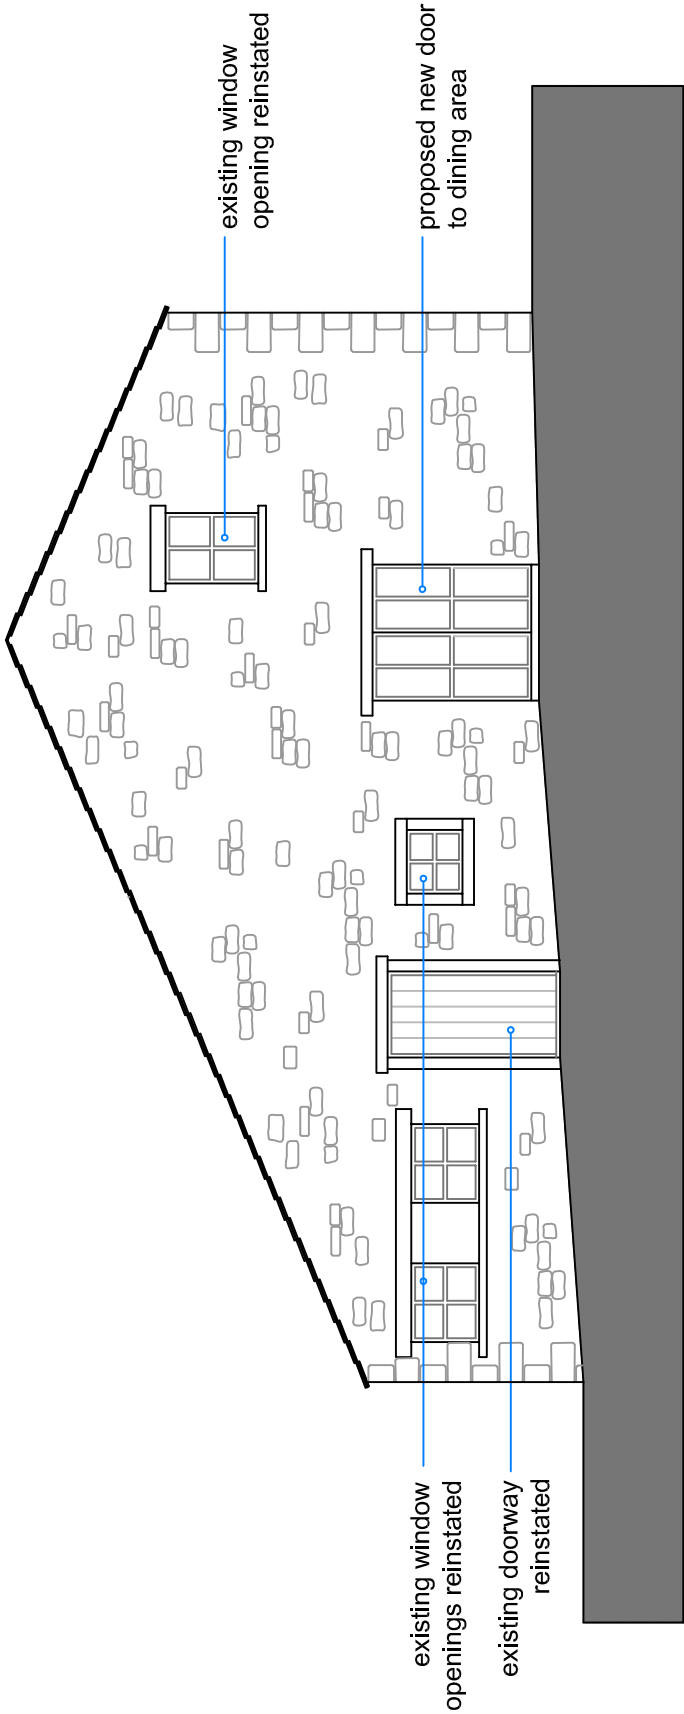

Proposed south east elevation (hidden)