






Note:
 This drawing is the copyright of Morgan Carey Architects.
 It may not be copied, reproduced or altered in any way without
 their written authority.
 Do not scale for construction purposes - use figured dimensions.
 Check dimensions on site before work proceeds. Report
 discrepancies to the Architects.
 If in doubt, ask!

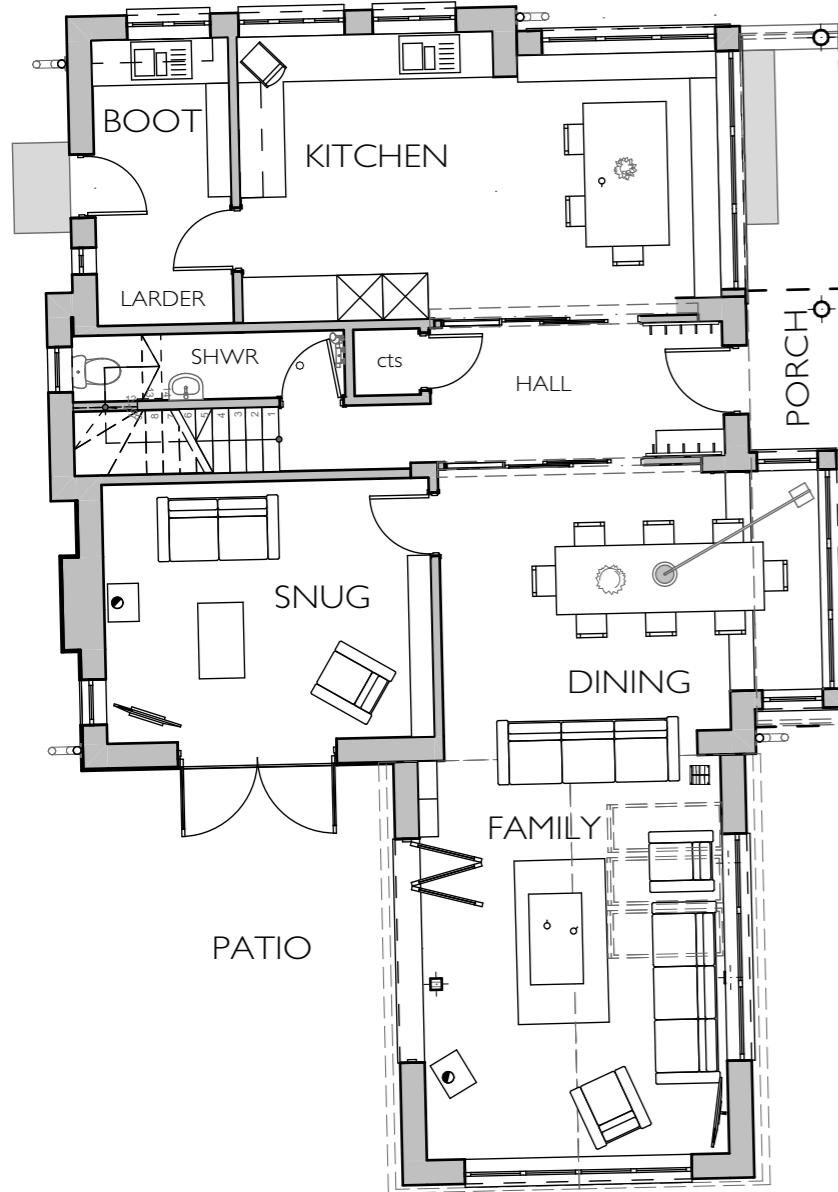

Ground Floor

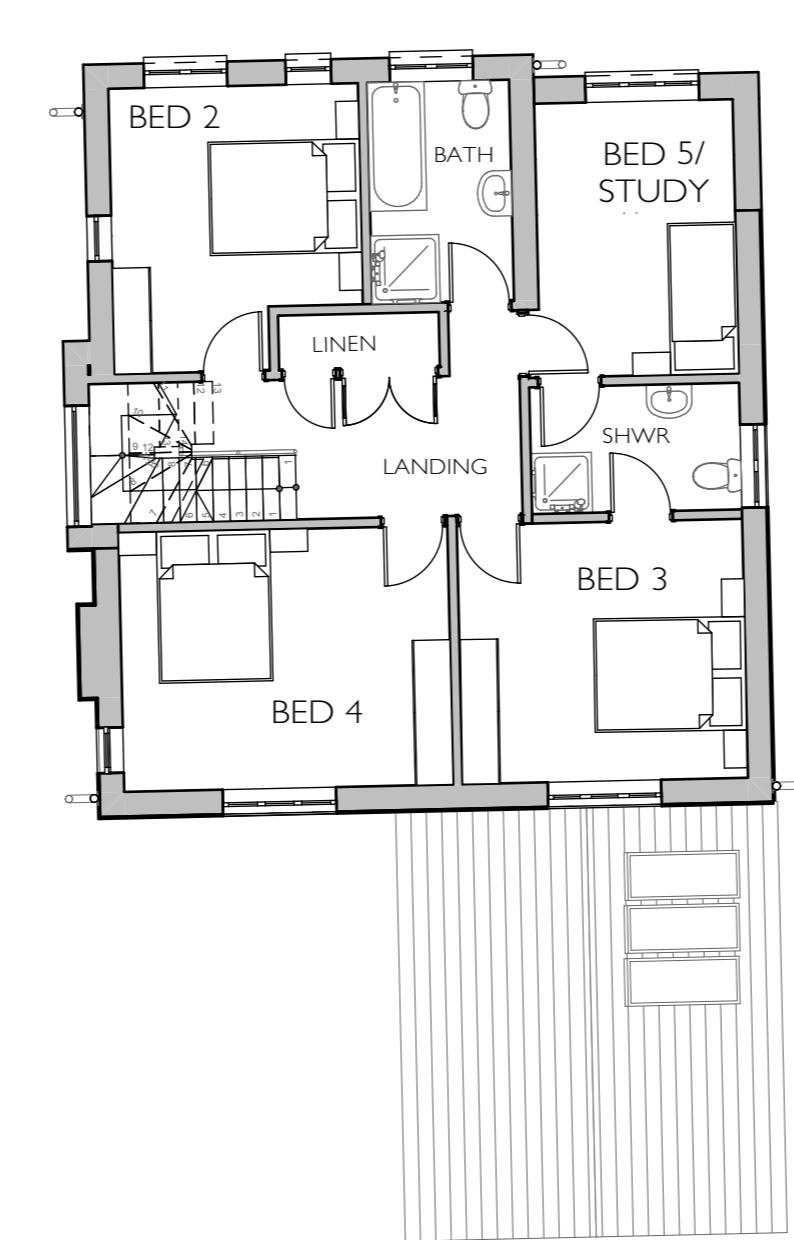


First Floor

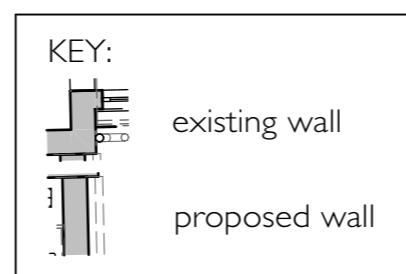

**Tony & Jackie Henshaw
 Sea Cottage, Studland**

Proposed Floor Plans

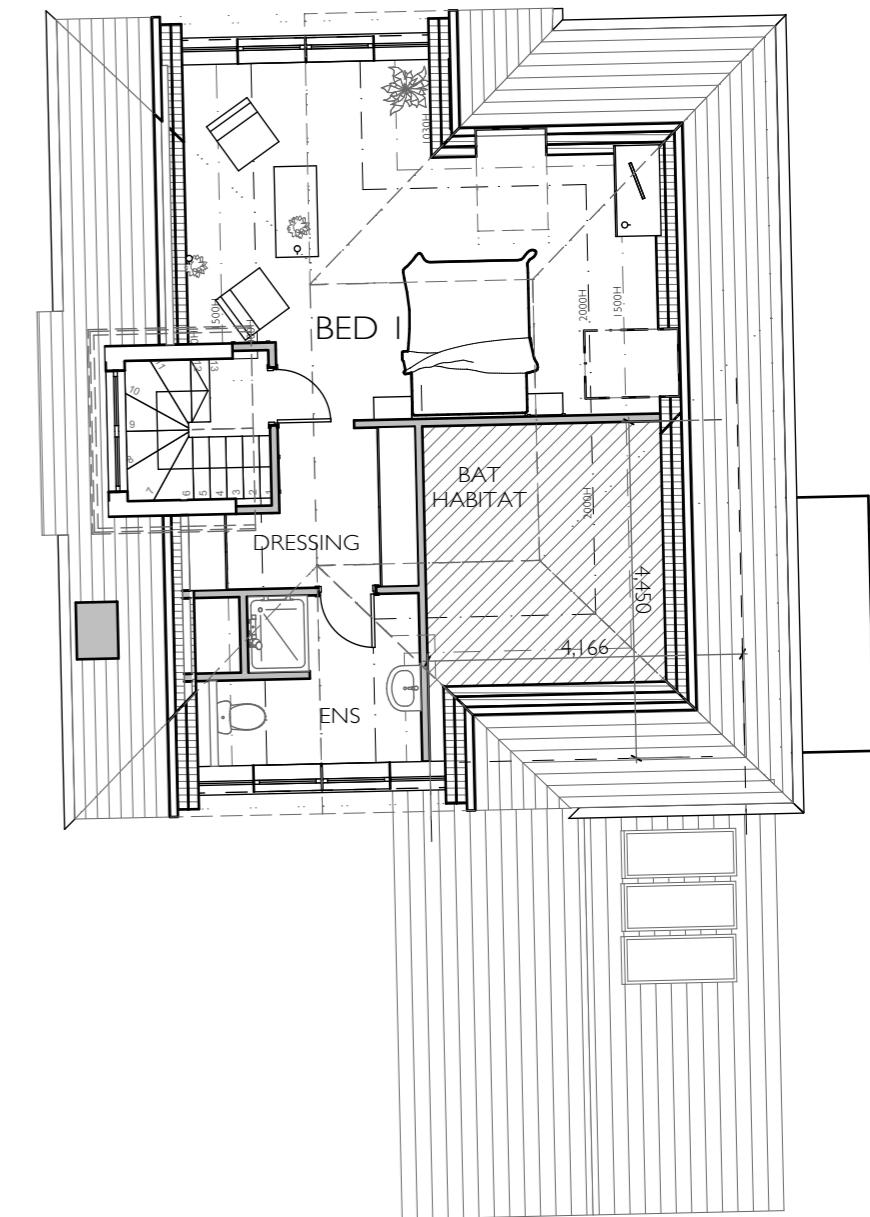


Loft Plan




80mm at A3
 Date Jun 21
 Scale @A3 1:100
 20146.19 A


Tony & Jackie Henshaw Sea Cottage, Studland

Proposed Elevations - Sheet 1

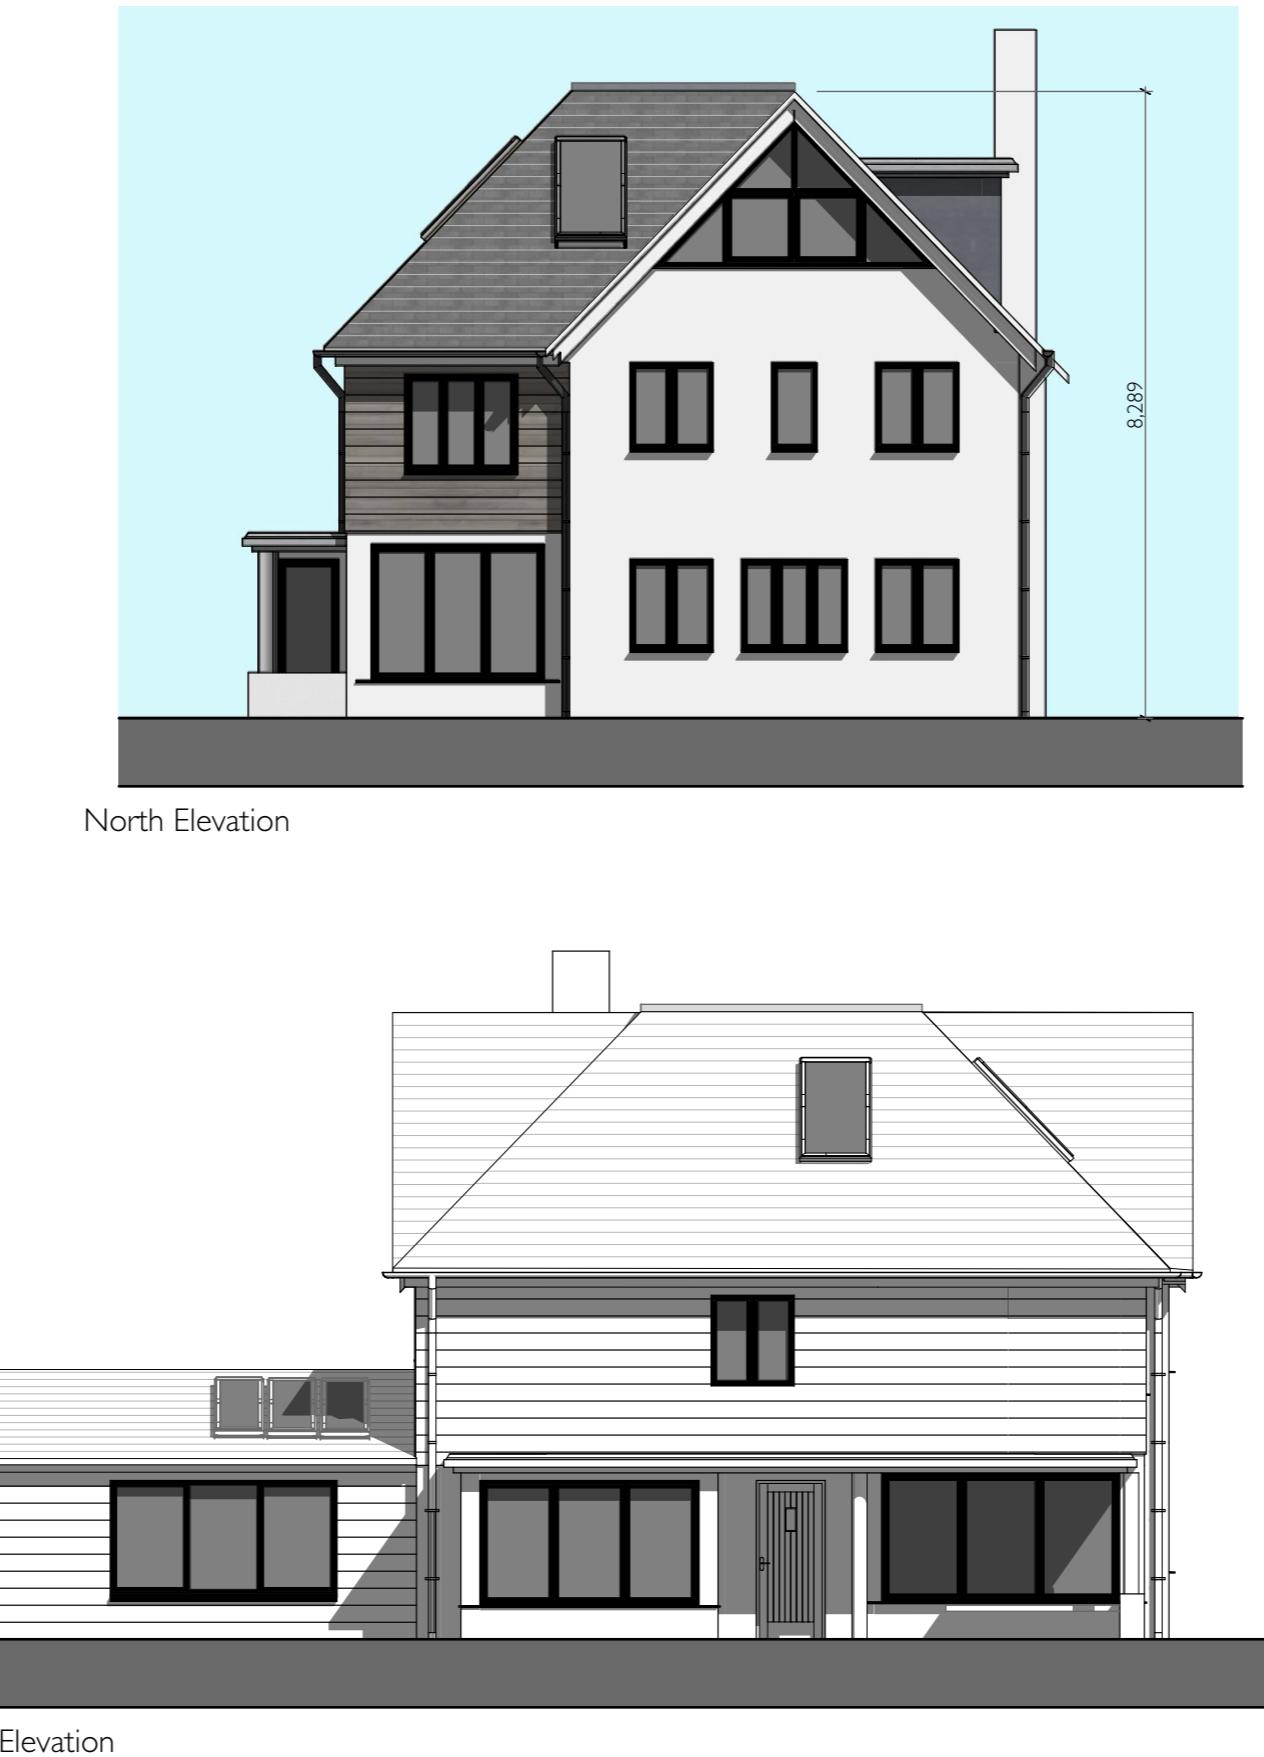

Note:
This drawing is the copyright of Morgan Carey Architects.
It may not be copied, reproduced or altered in any way without
their written authority.
Do not scale for construction purposes - use figured dimensions.
Check dimensions on site before work proceeds. Report
discrepancies to the Architects.
If in doubt, ask!

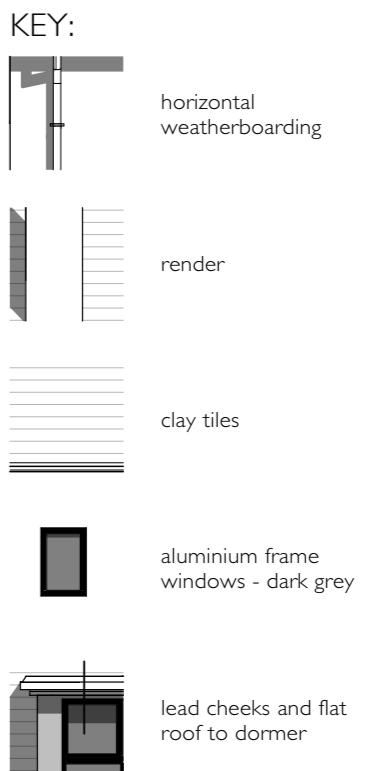

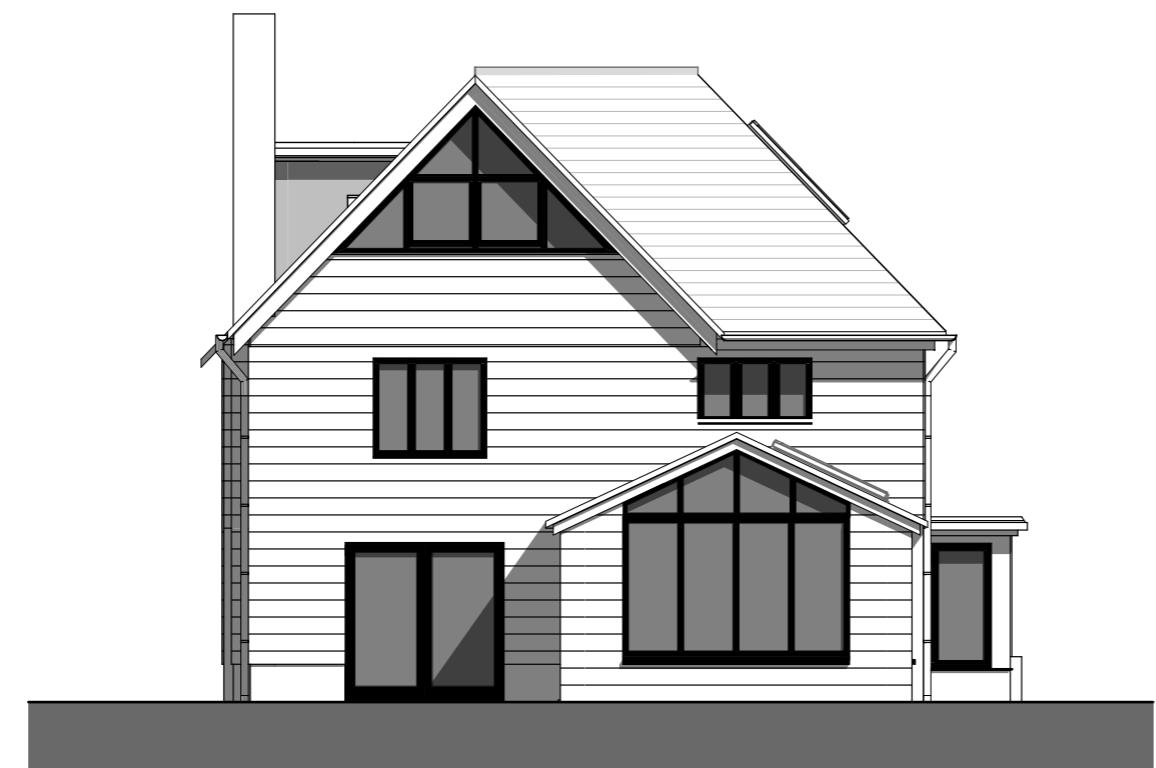

South Elevation



West Elevation

Tony & Jackie Henshaw
Sea Cottage, Studland


Proposed Elevations - Sheet 2

Note:
This drawing is the copyright of Morgan Carey Architects.
It may not be copied, reproduced or altered in any way without
their written authority.
Do not scale for construction purposes - use figured dimensions.
Check dimensions on site before work proceeds. Report
discrepancies to the Architects.
If in doubt, ask!

KEY:




horizontal
weatherboarding

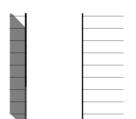


render




clay tiles

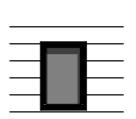

aluminium frame
windows - dark grey

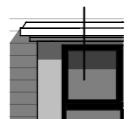

lead cheeks and flat
roof to dormer

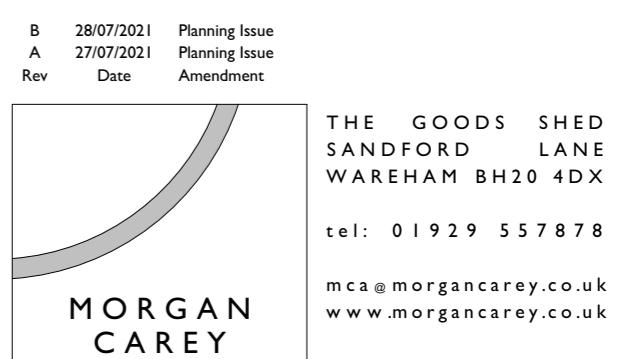

80mm at A3
Date Jun 21
Scale @A3 1:100

20146.2 | B