


Note:-
Contour Interval: 0.5m

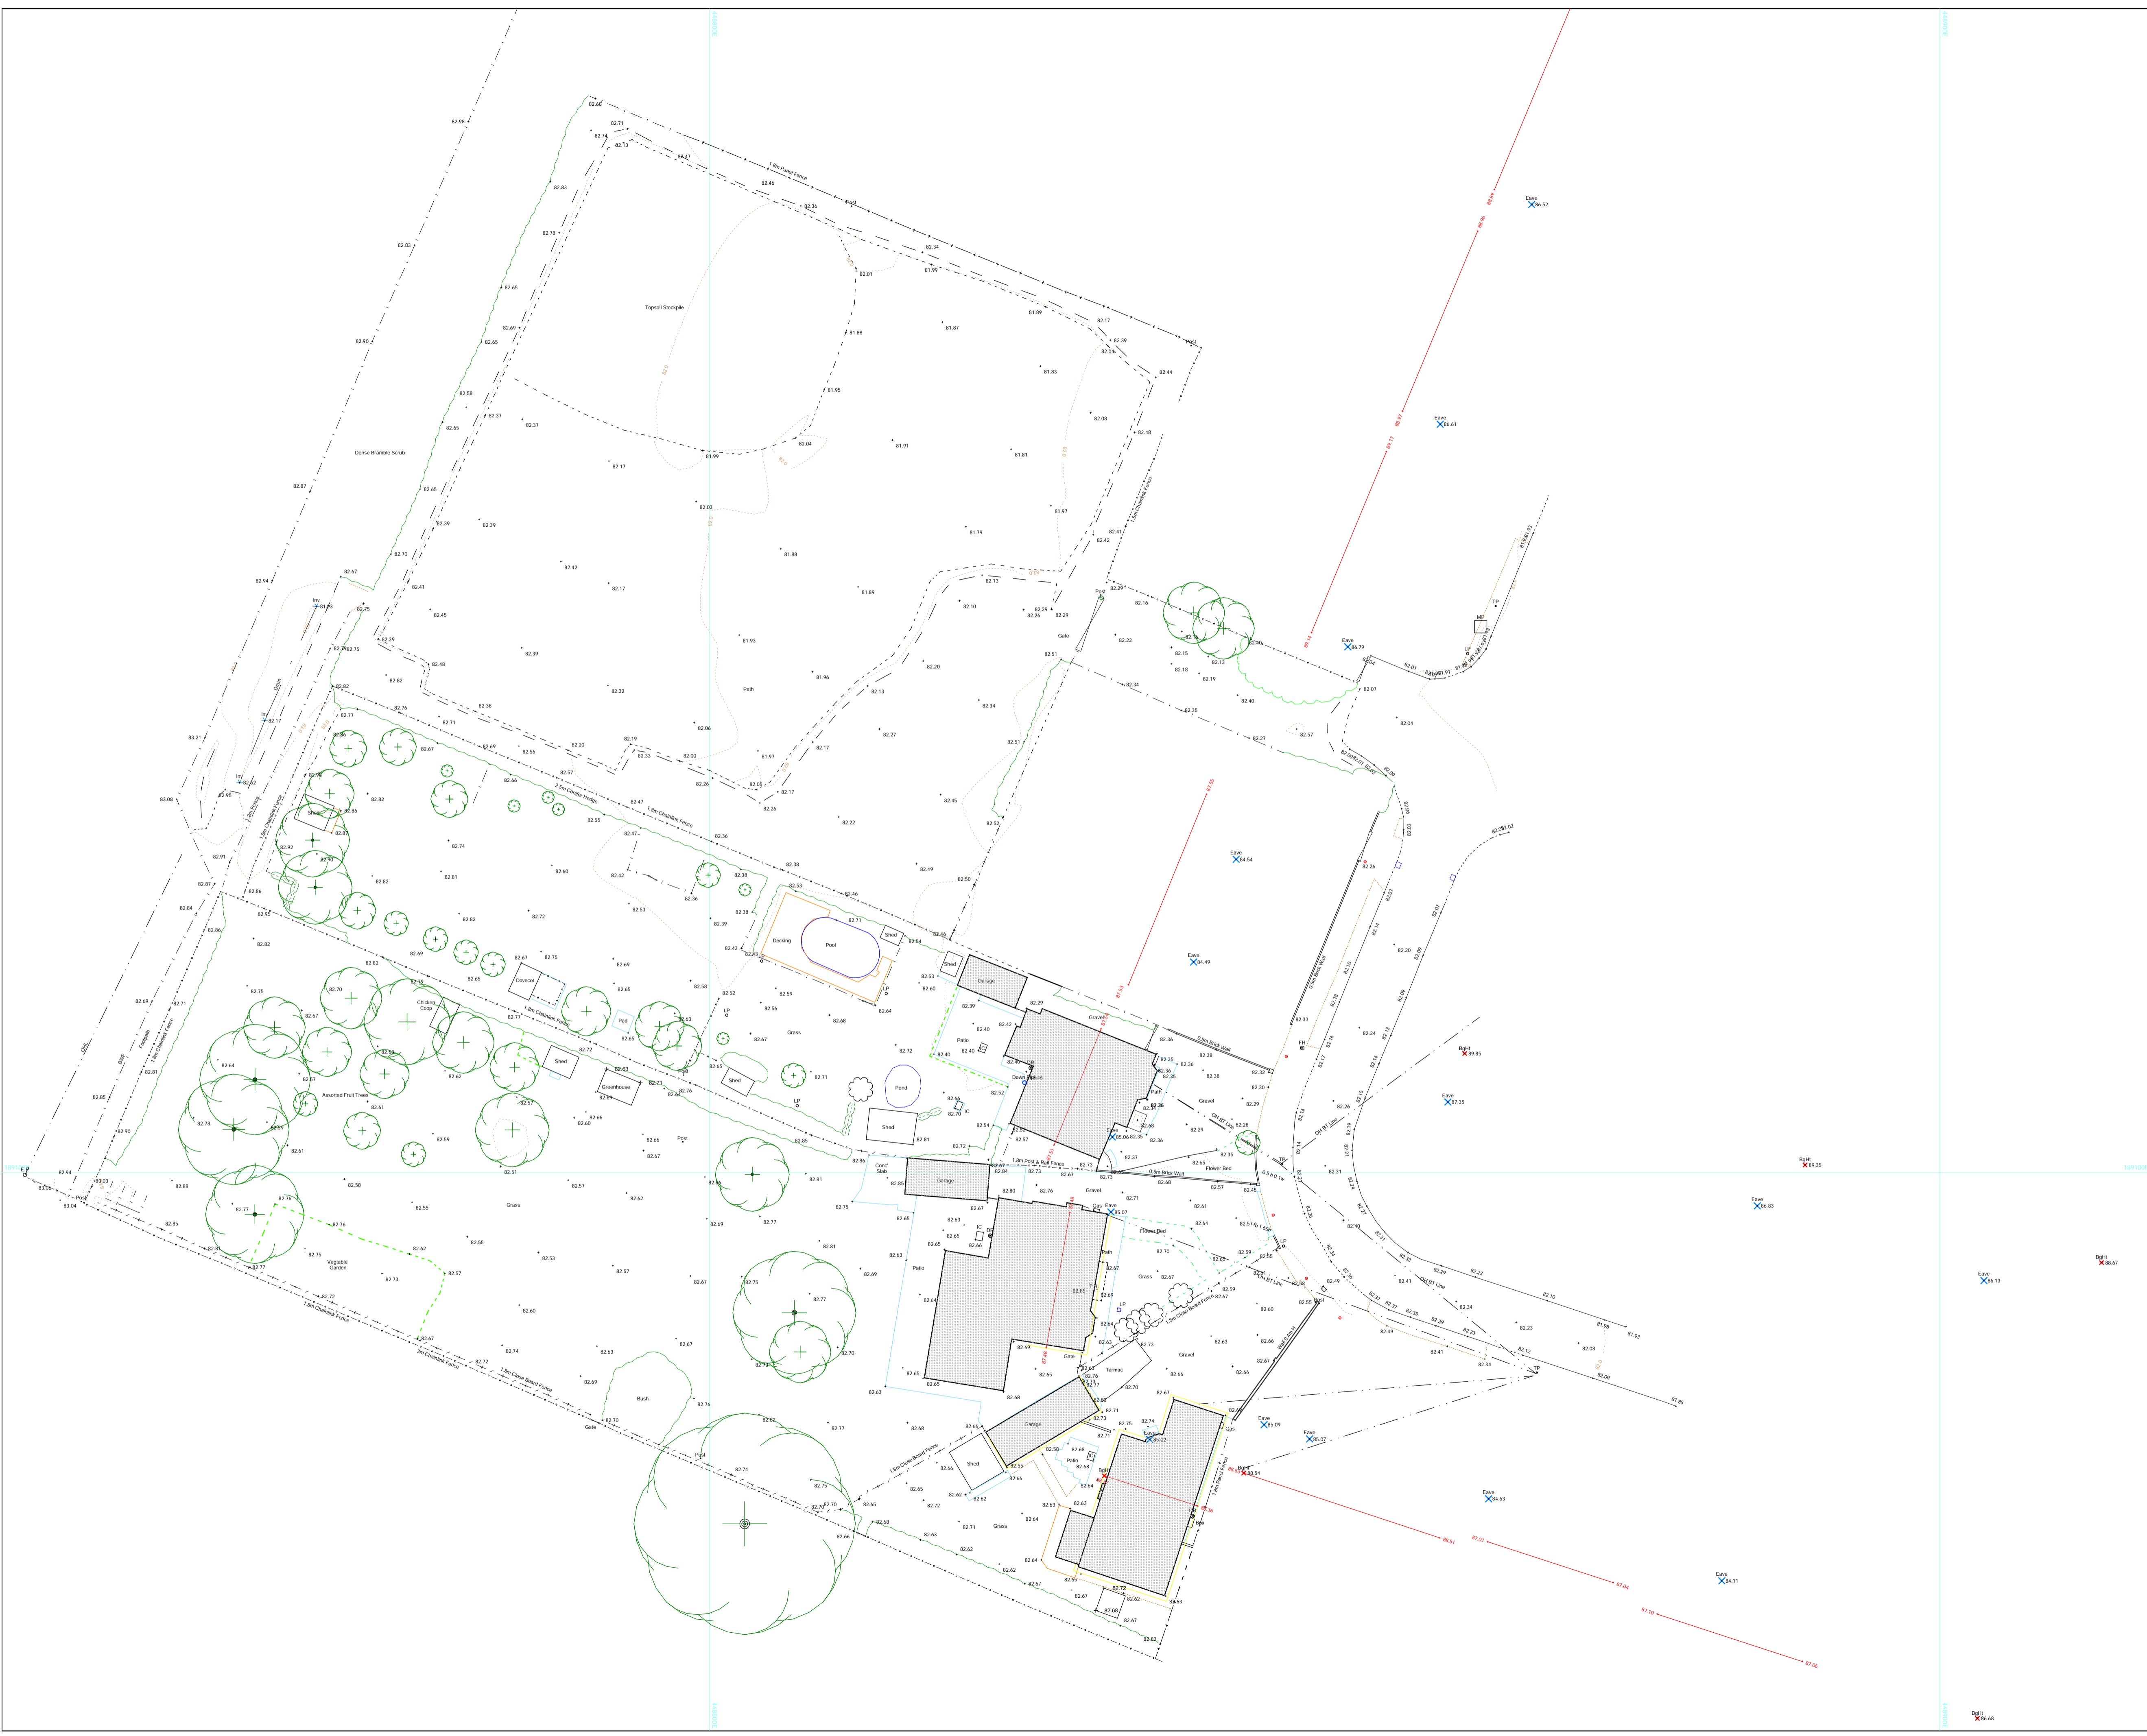

Key			
	Slope		Spot Level
	General Fence		Survey Station
	Close Board Fence		Tree
	Hedge		Wooden Peg
	Vegetation		Electric Pole
	Scrub		Telephone Pole
	Building		Lamp Post
	Boundary		Sign Post
	Boundary (not marked)		Sign
	Water		Manhole
	Drain / Ditch		Road Gully
	D/H Lines		Water Level
	Contour		Invert Level
	Kerb		Monitoring Borehole
	Dropped Kerb		Trial Pit
	Gate		

This survey is orientated to OSGB36 using GPS methods and the OSTN02/OSGM02 transformation.

MITCHAM

Mitcham Surveys – A Division of Mitcham Earthmoving Ltd
Southern Area Office – 28 Bourne Vale, Hungerford,
Berkshire, RG17 0LL.
Tel/Fax 01488 681857 Mobile 07734 273712

Feltham Properties
42 London Road, Newbury
Berkshire, RG1411LA

Orchard Way, Harwell

Site Survey
19 August 2019

Drawn By: TJP	Job No. 1932
Date: 23-AUG-19	Sheet Size: A1
Scale: 1 : 250	Drwg No. 4