


H.M. LAND REGISTRY		TITLE NUMBER	
		CH 206320	
ORDNANCE SURVEY PLAN REFERENCE	SJ 7873	SECTION <b>B</b>	Scale 1/1250 Enlarged from 1/2500
COUNTY <b>CHESHIRE</b>	DISTRICT <b>MACCLESFIELD</b>		© Crown copyright 1978

PEOVER SUPERIOR PARISH

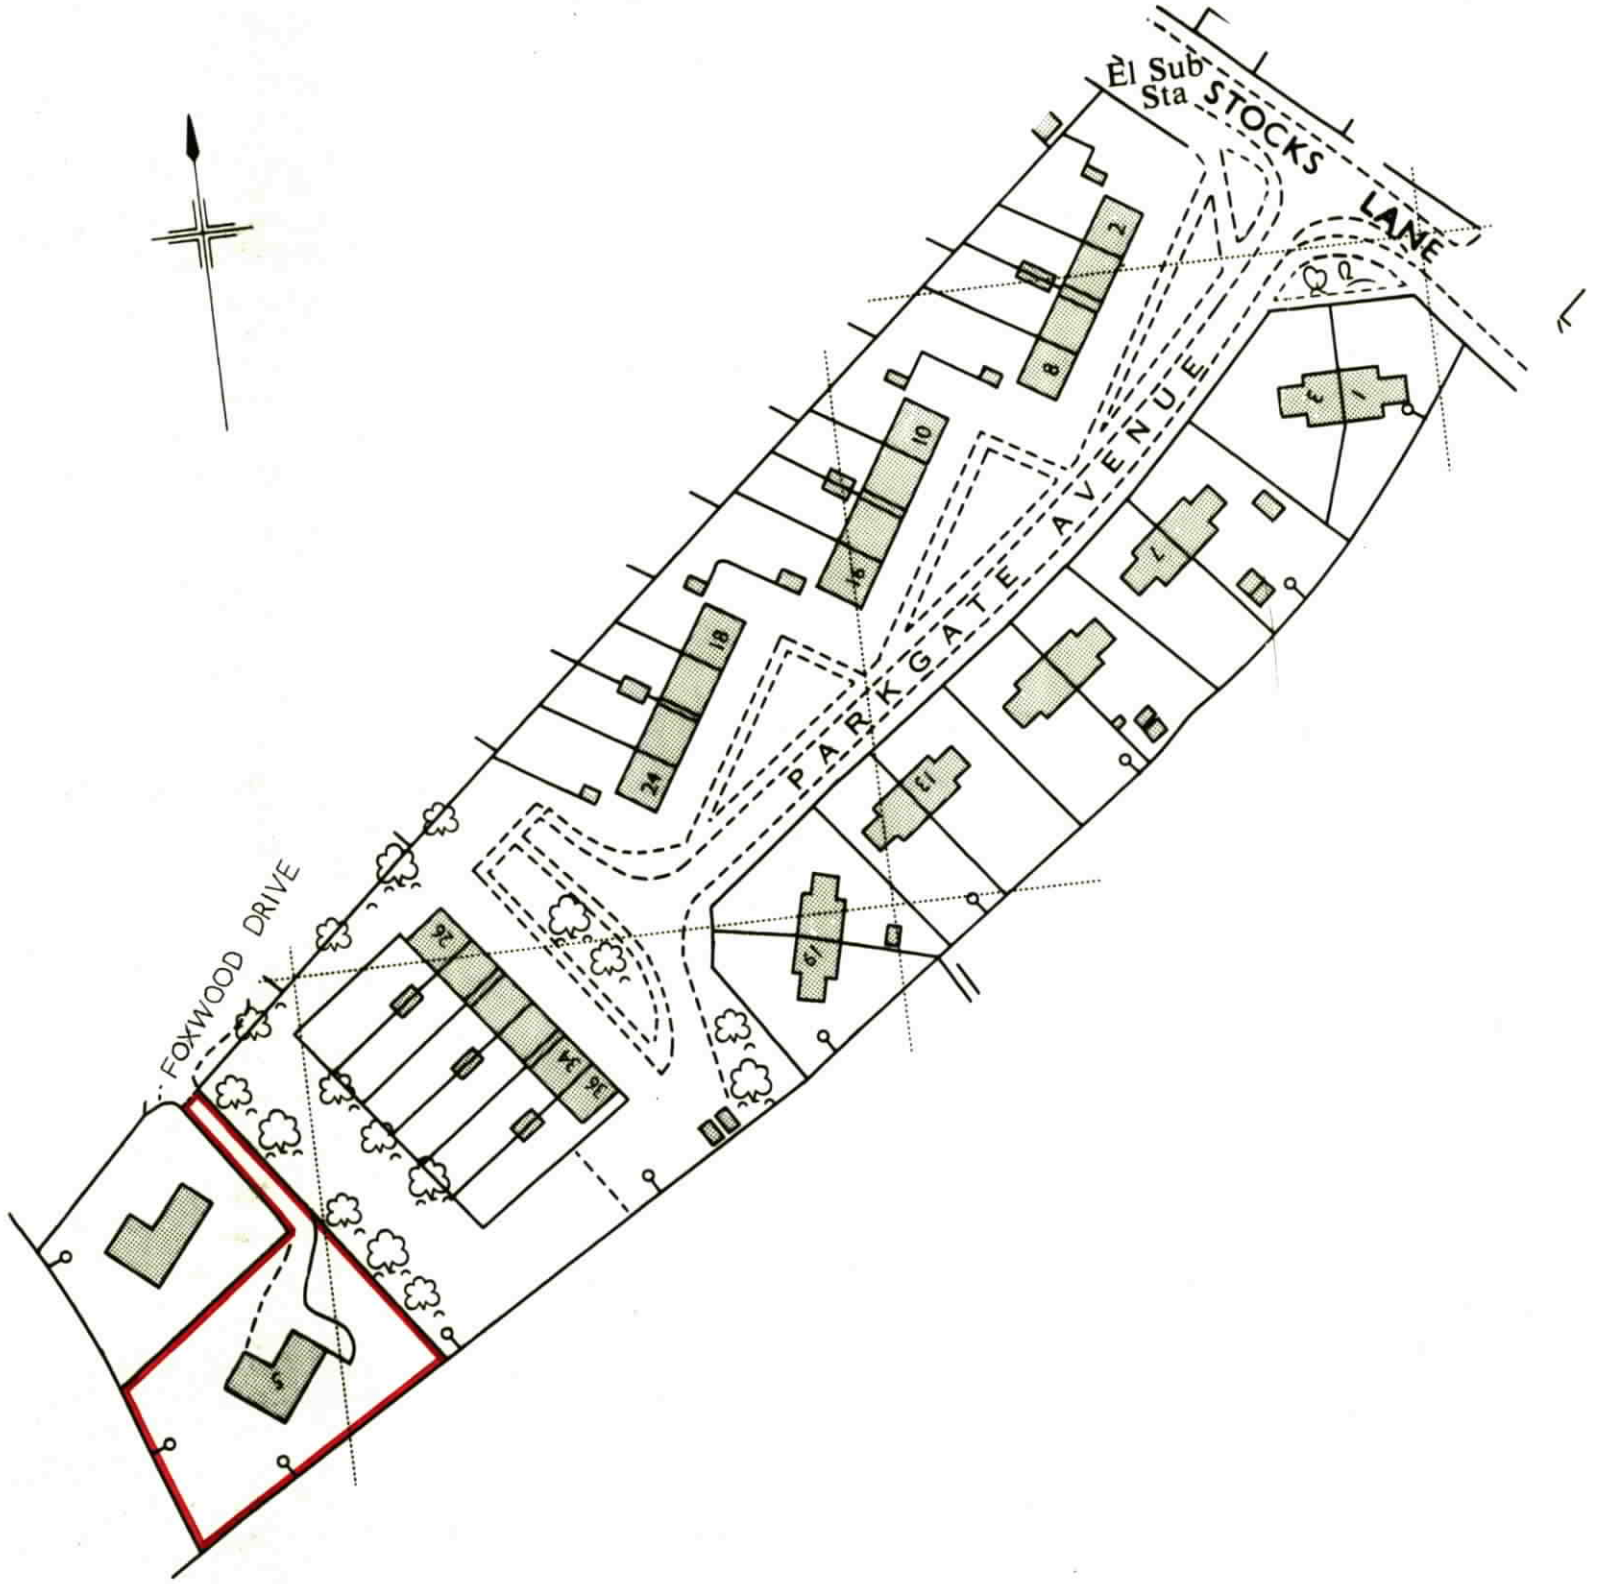

This is a print of the view of the title plan obtained from HM Land Registry showing the state of the title plan on 15 April 2024 at 11:13:54. This title plan shows the general position, not the exact line, of the boundaries. It may be subject to distortions in scale. Measurements scaled from this plan may not match measurements between the same points on the ground.

This title is dealt with by HM Land Registry, Birkenhead Office.

© Crown Copyright. Produced by HM Land Registry. Reproduction in whole or in part is prohibited without the prior written permission of Ordnance Survey. Licence Number 100026316.