


Existing Volume 1465.01m³
Proposed Volume 1315 m³

NOTTINGHAM ROAD

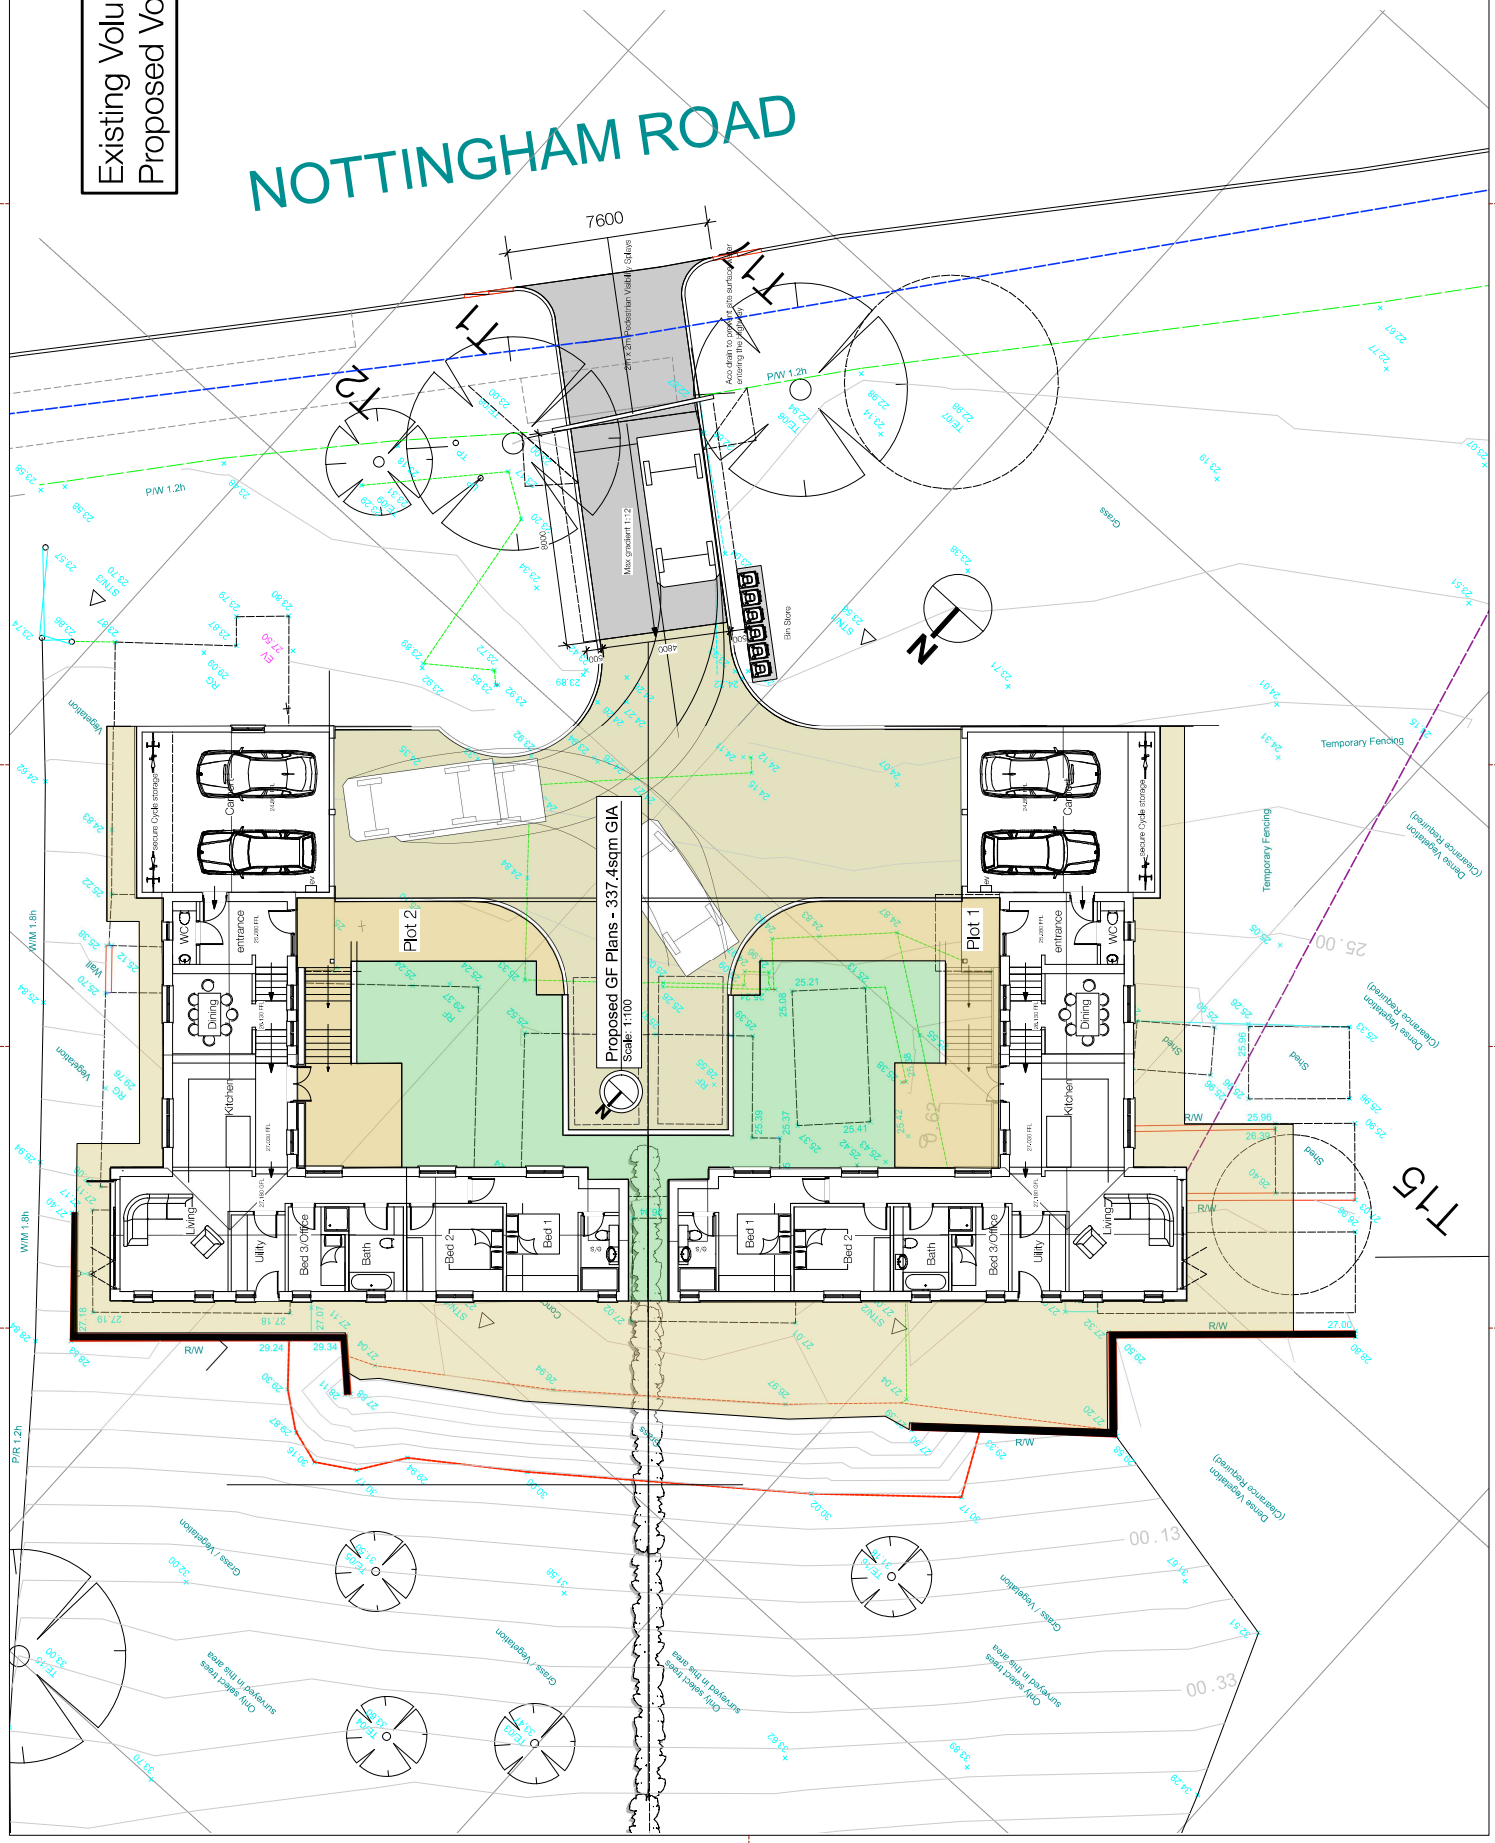

- J 20/11/24 Plans submitted NE to create 12m buffer to SW boundary
- I 08/11/24 Car Ports released and Highways requirements updated
- H 04/11/24 Properties now detached and edge eased to far section of dwelling to get drop in ridge line as requested by NSDC
- G 17/10/24 Facades added to Bed 1, to break up the existing facade and ridge line. Cycle parking added to car ports.
- F 30/09/24 Porch removed and roof just carried down to provide cover to new front door
- D 21/08/24 Plot 1 and 2 associated to coordinate with Proposed Elevations
- C 30/05/24 Volumes added and car parking illustrated
- B 28/05/24 Entrance changed to foot of slope to achieve DTP

GRACE MACHIN
PLANNING & PROPERTY

CLIENT
Mr & Mrs Silcock

PROJECT
Ashworths Poultry Farm, Nottingham Road, Bulcote, NG14 5GT

DOCUMENT
Proposed Plans

PROJECT NUMBER
0148

SCALE (R/A)
1:100

DATE
May/24

BY
CH








