

H. M. LAND REGISTRY

NATIONAL GRID PLAN
CHESHIRE

SJ 7083 SECTION A


MACCLESFIELD DISTRICT

Scale 1/1250
Enlarged from 1/2500

HIGH LEGH PARISH



The boundaries shown by dotted lines have been plotted from the transfer plan and are subject to revision on survey

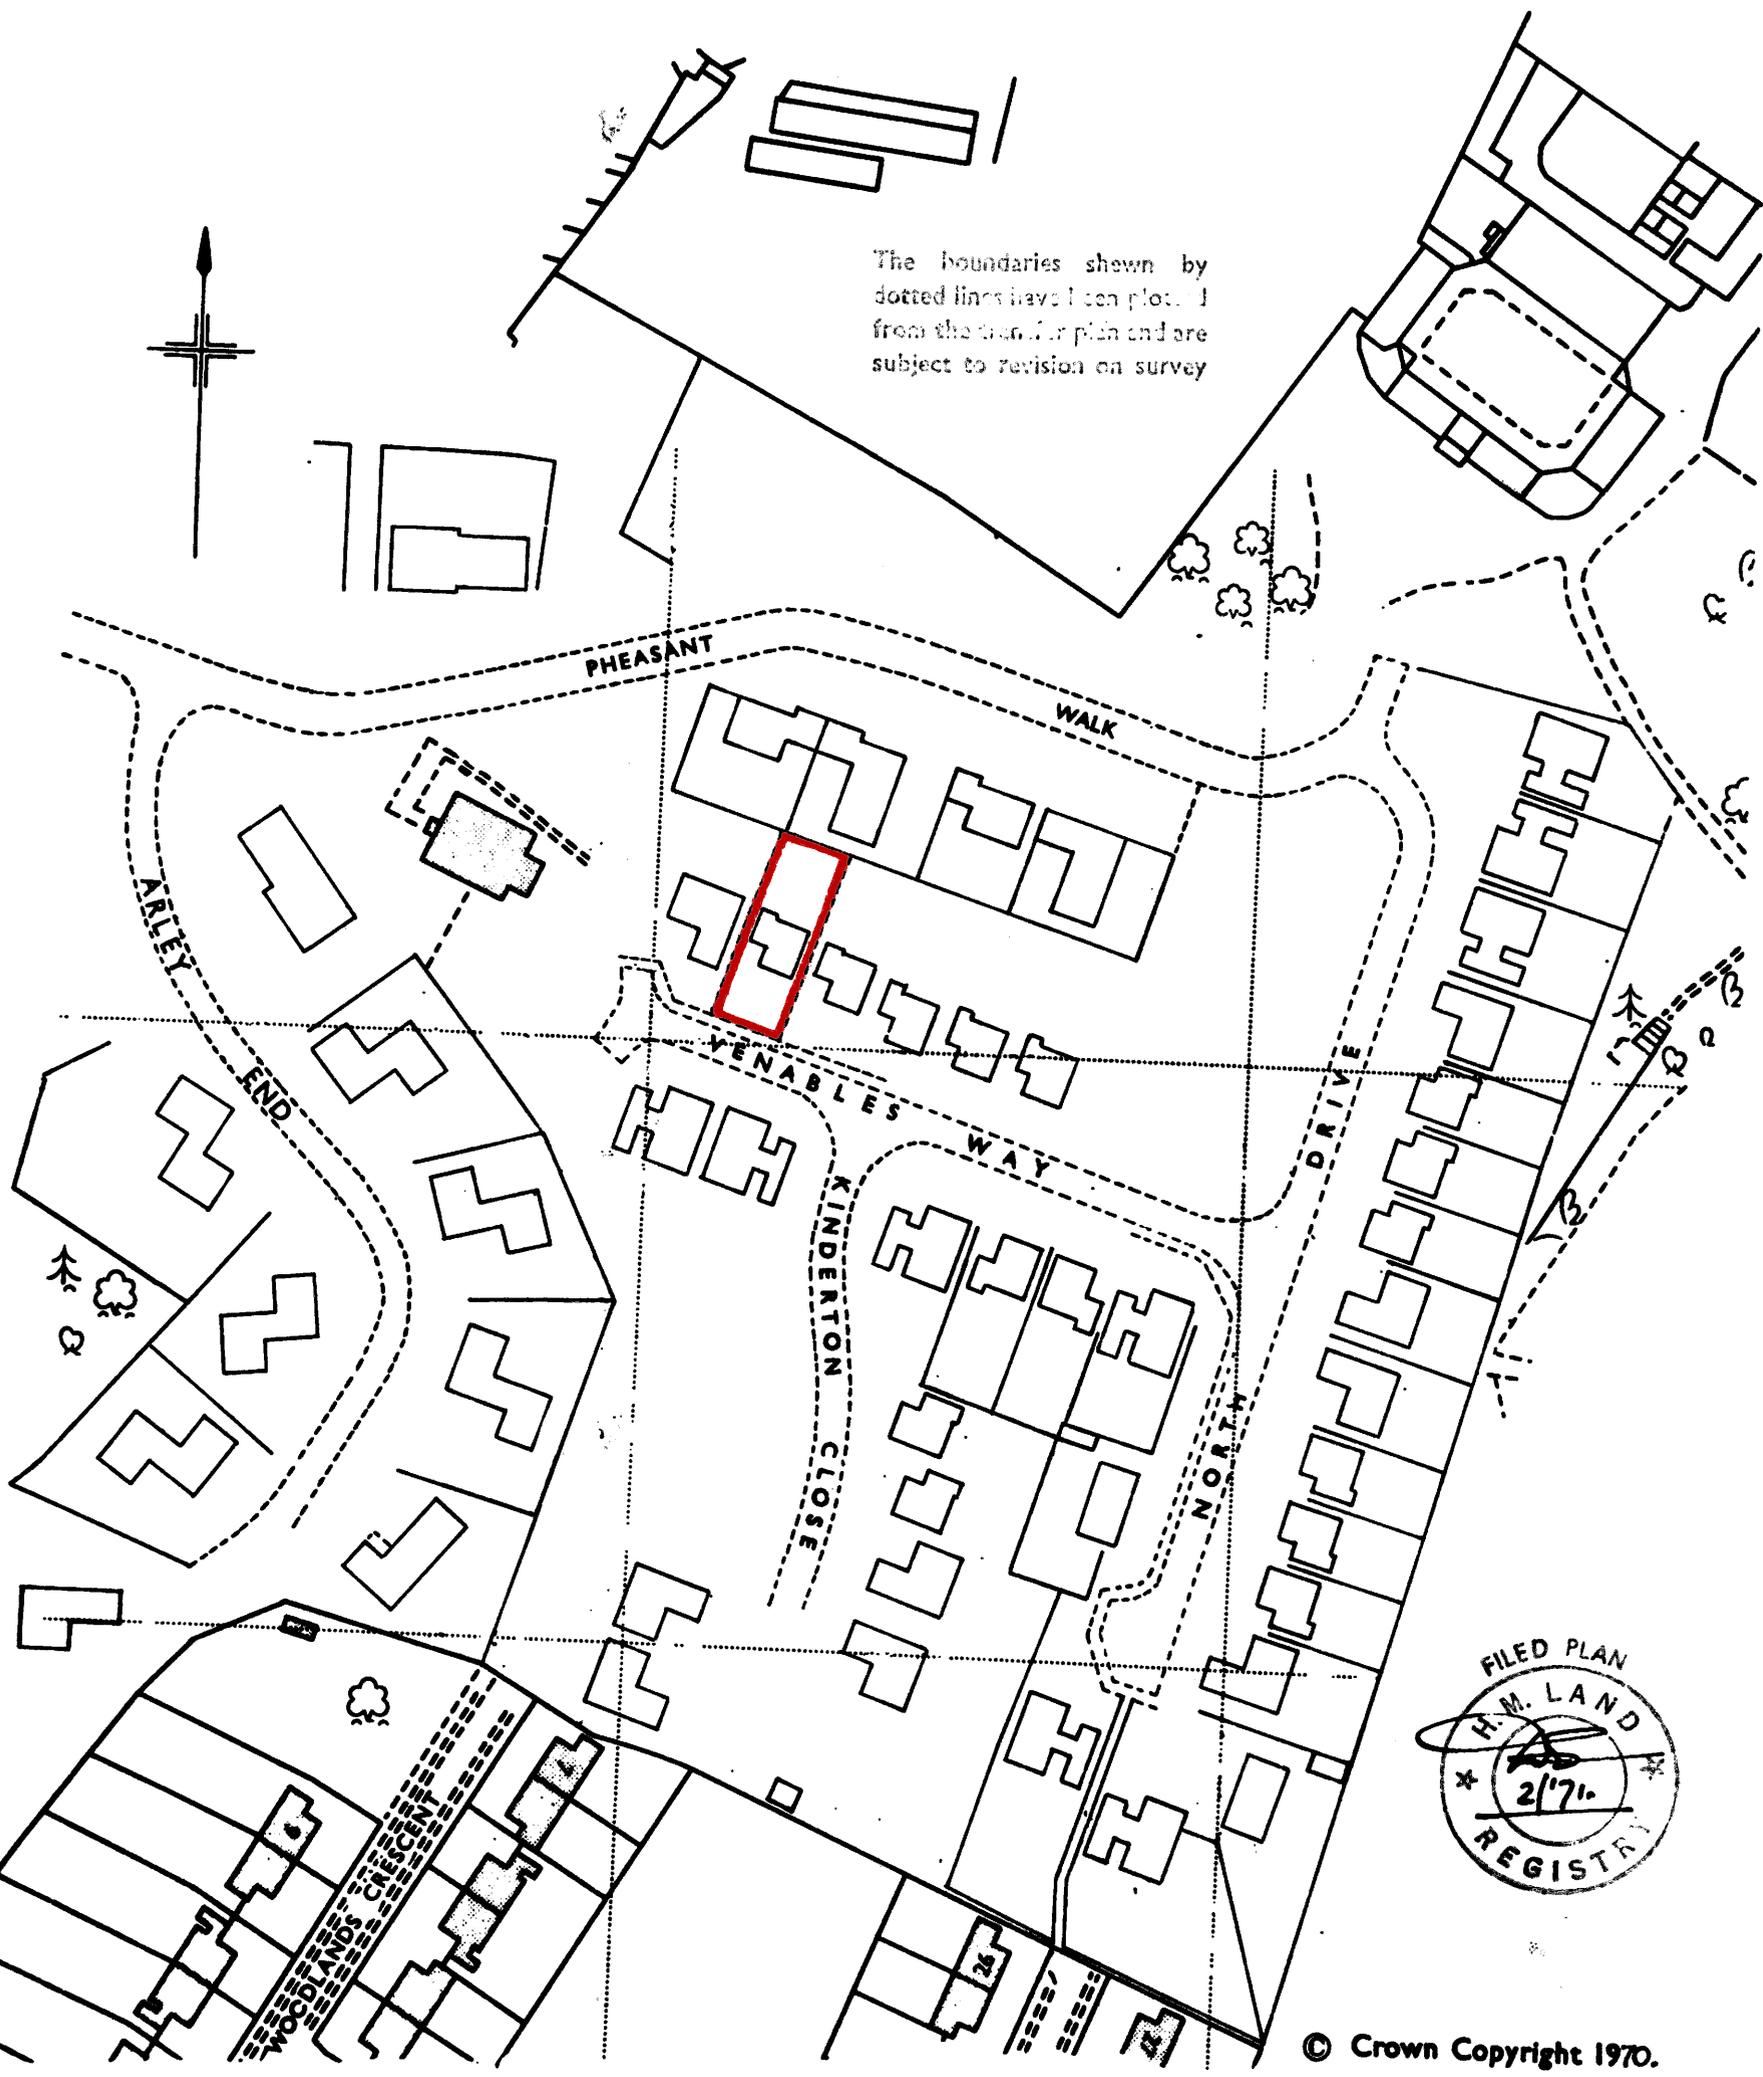

© Crown Copyright 1970.

TITLE No. CH 60887

This is a print of the view of the title plan obtained from HM Land Registry showing the state of the title plan on 17 February 2026 at 13:13:29. This title plan shows the general position, not the exact line, of the boundaries. It may be subject to distortions in scale. Measurements scaled from this plan may not match measurements between the same points on the ground.

This title is dealt with by HM Land Registry, Birkenhead Office.

© Crown Copyright. Produced by HM Land Registry. Reproduction in whole or in part is prohibited without the prior written permission of Ordnance Survey. Licence Number AC0000851063.