


WEST ELEVATION
EXTERNAL

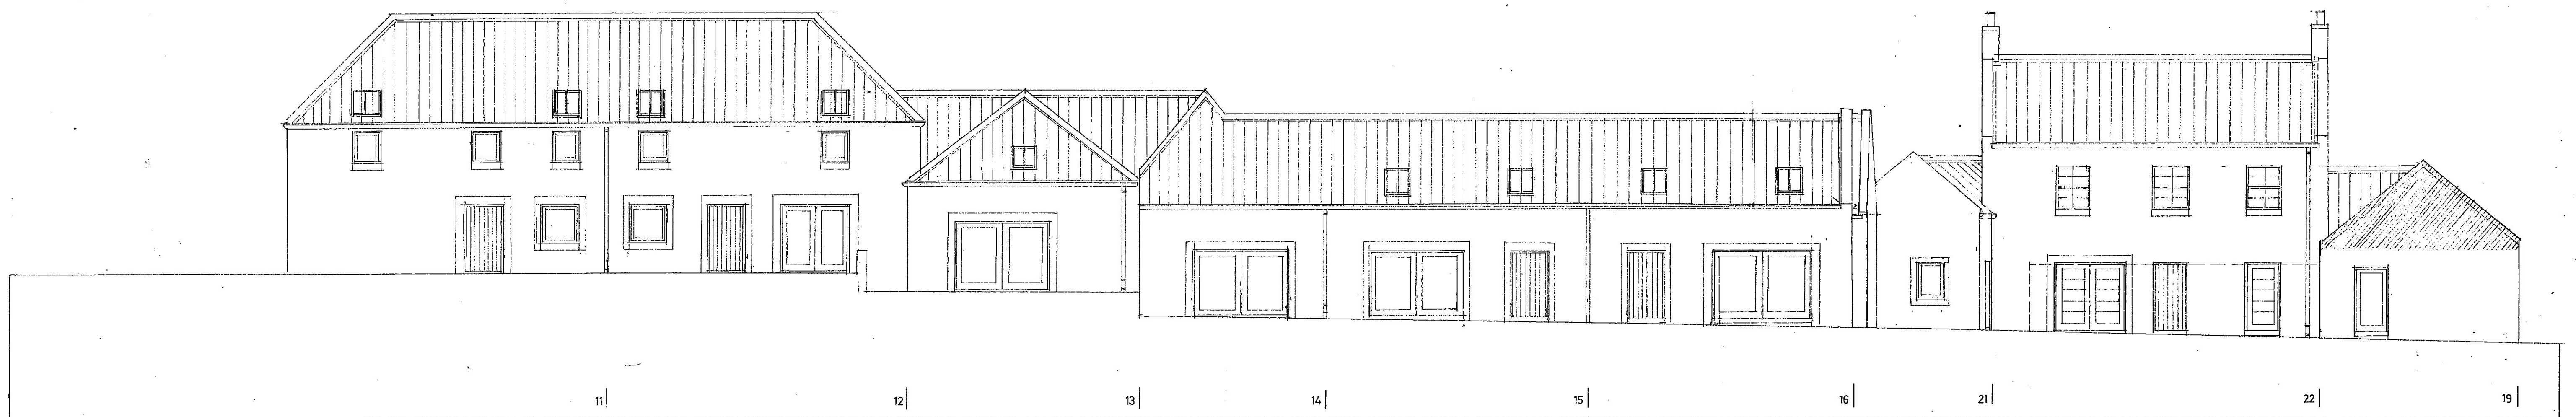

SOUTH ELEVATION
EXTERNAL

06/01093/#

RECEIVED
09 OCT 2006

RECEIVED
09 OCT 2006

C/S 19

ELEVATIONS 1:100